




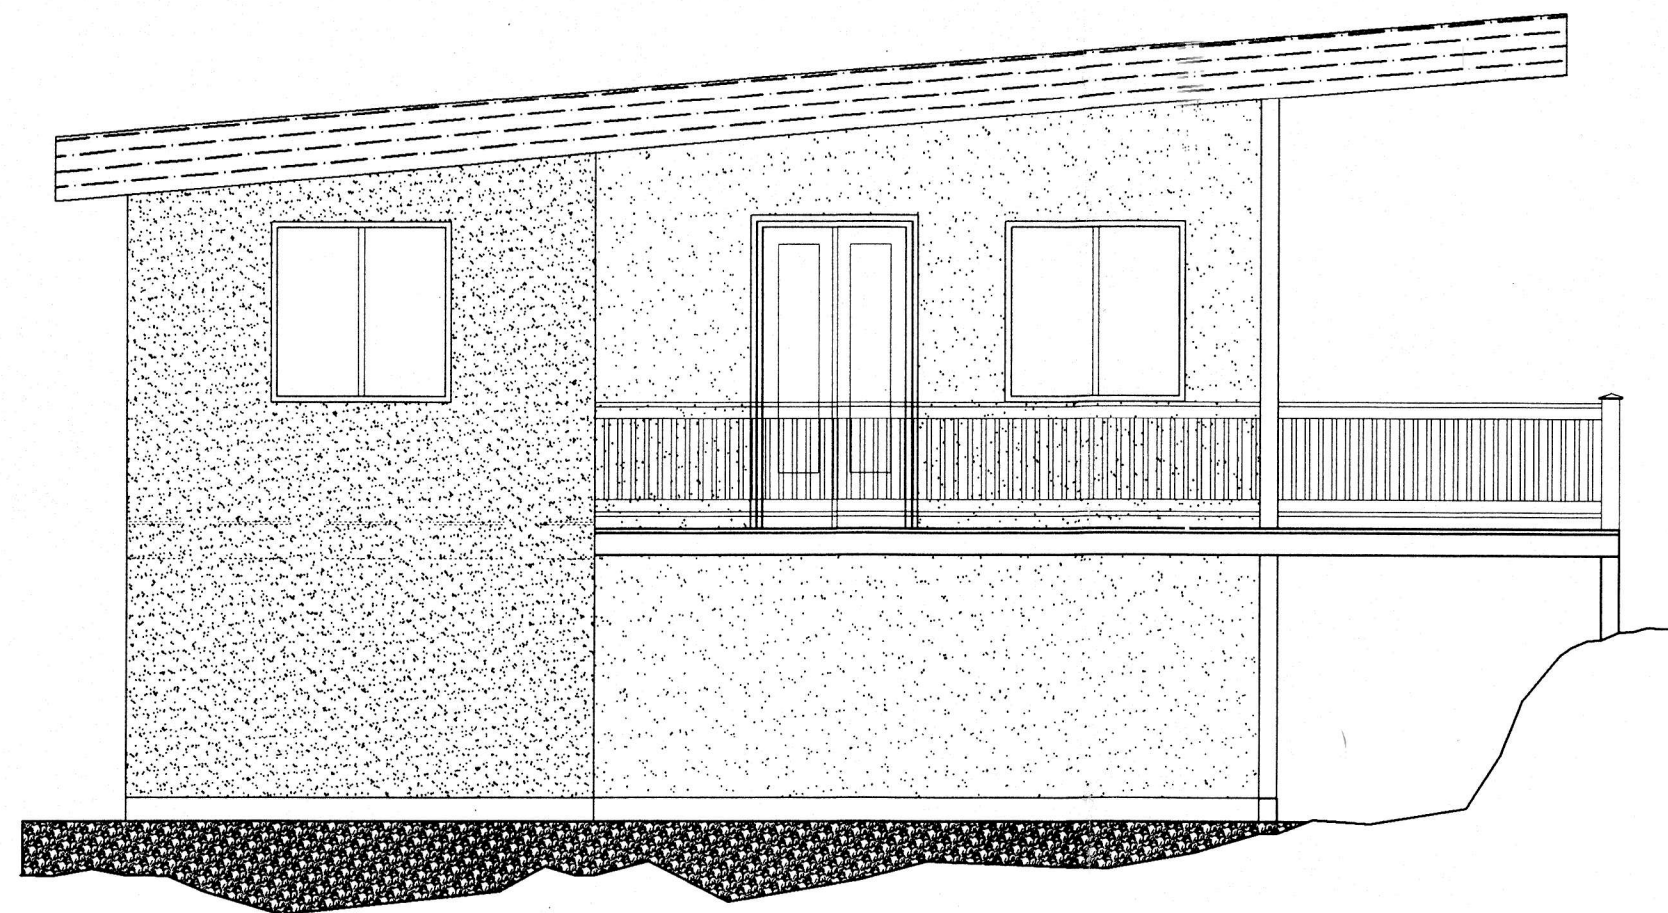


LEFT ELEVATION

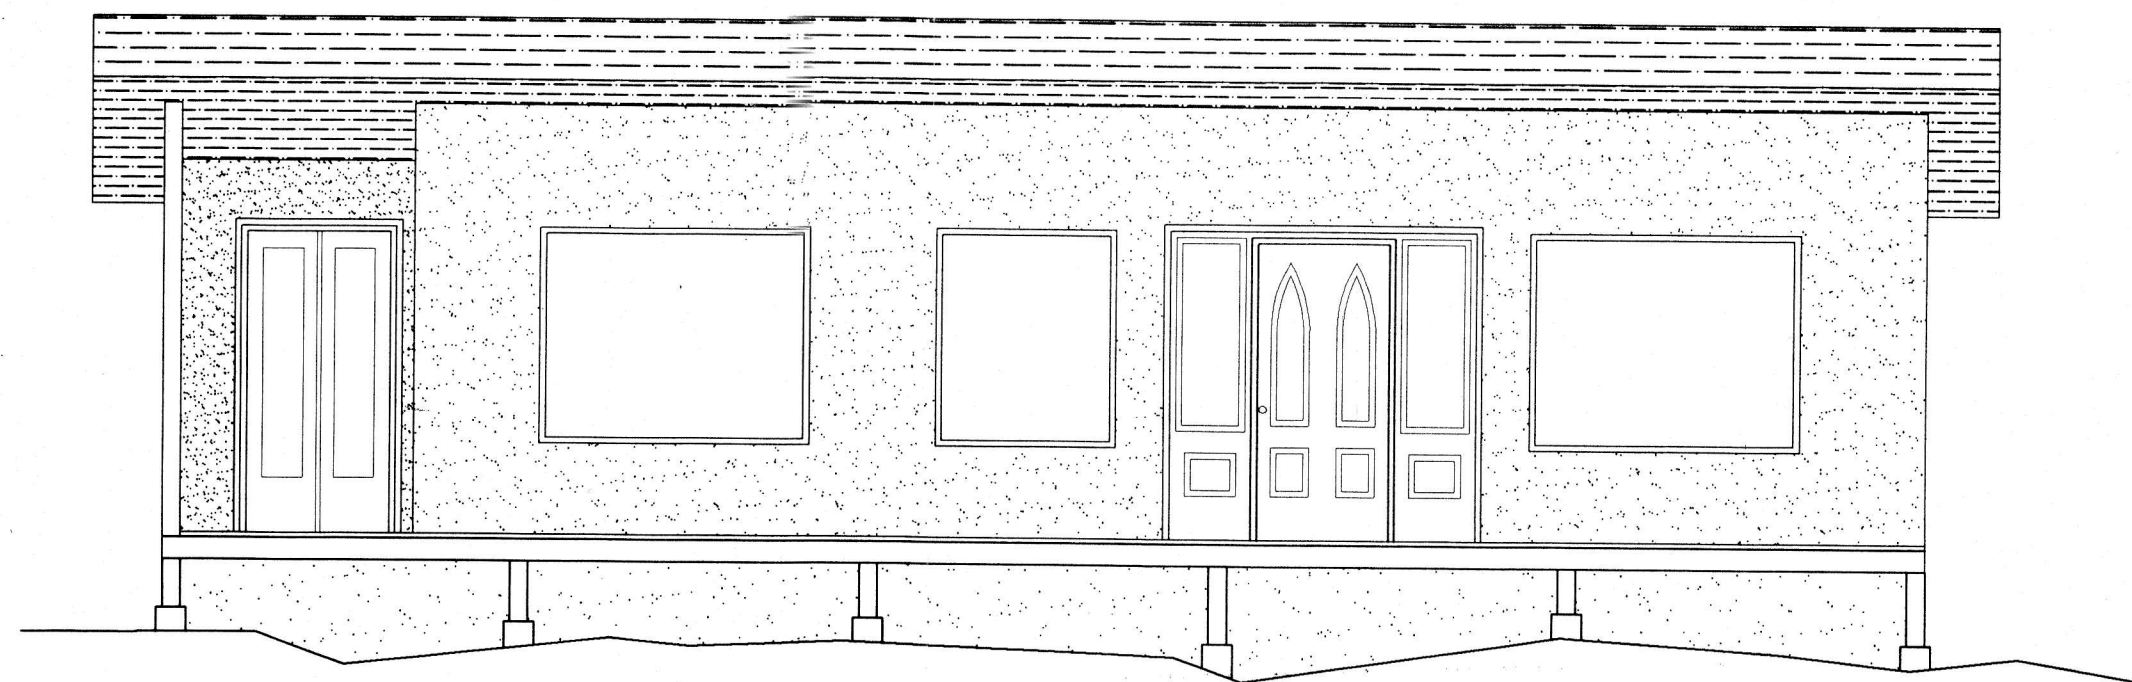


FRONT ELEVATION

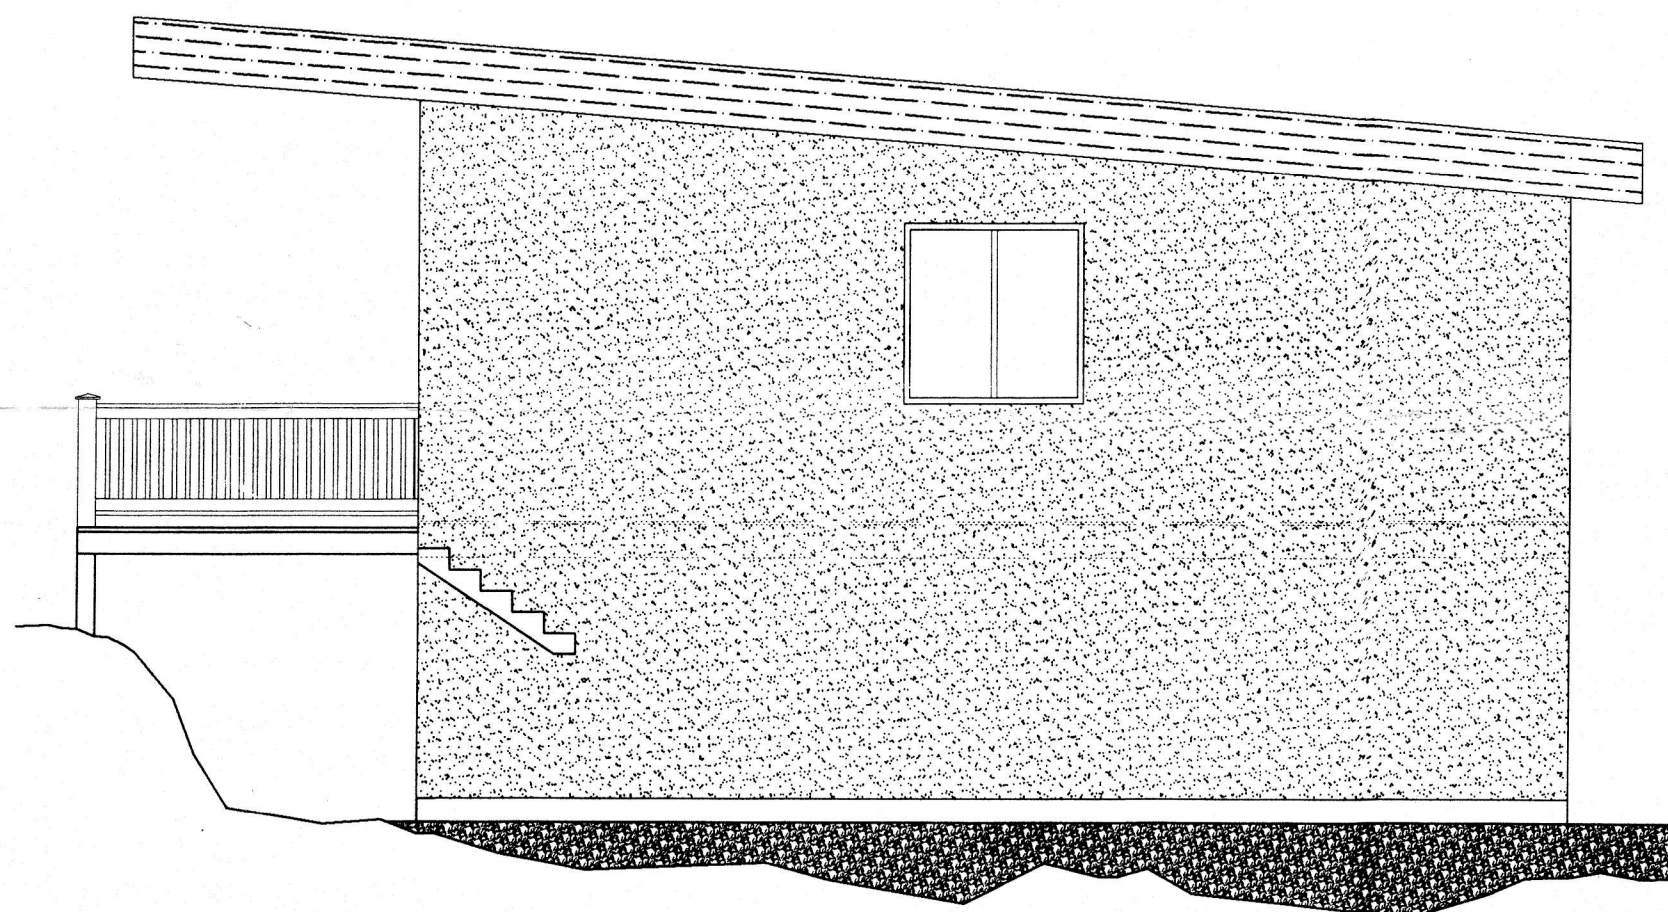




RIGHT ELEVATION

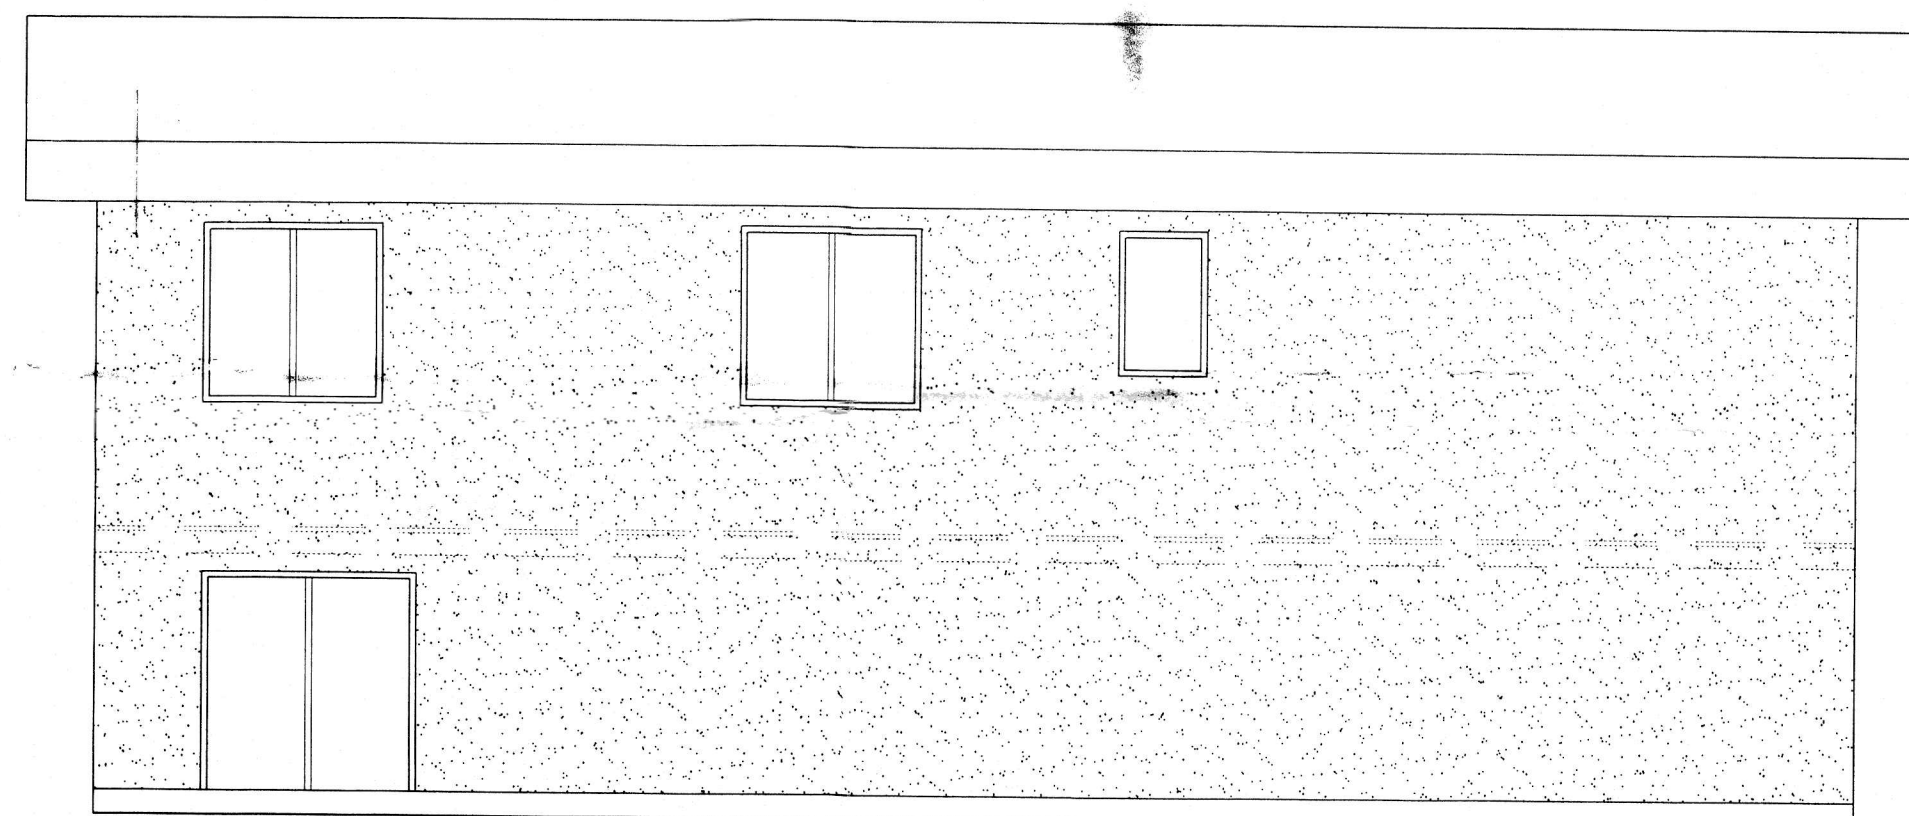

REAR ELEVATION

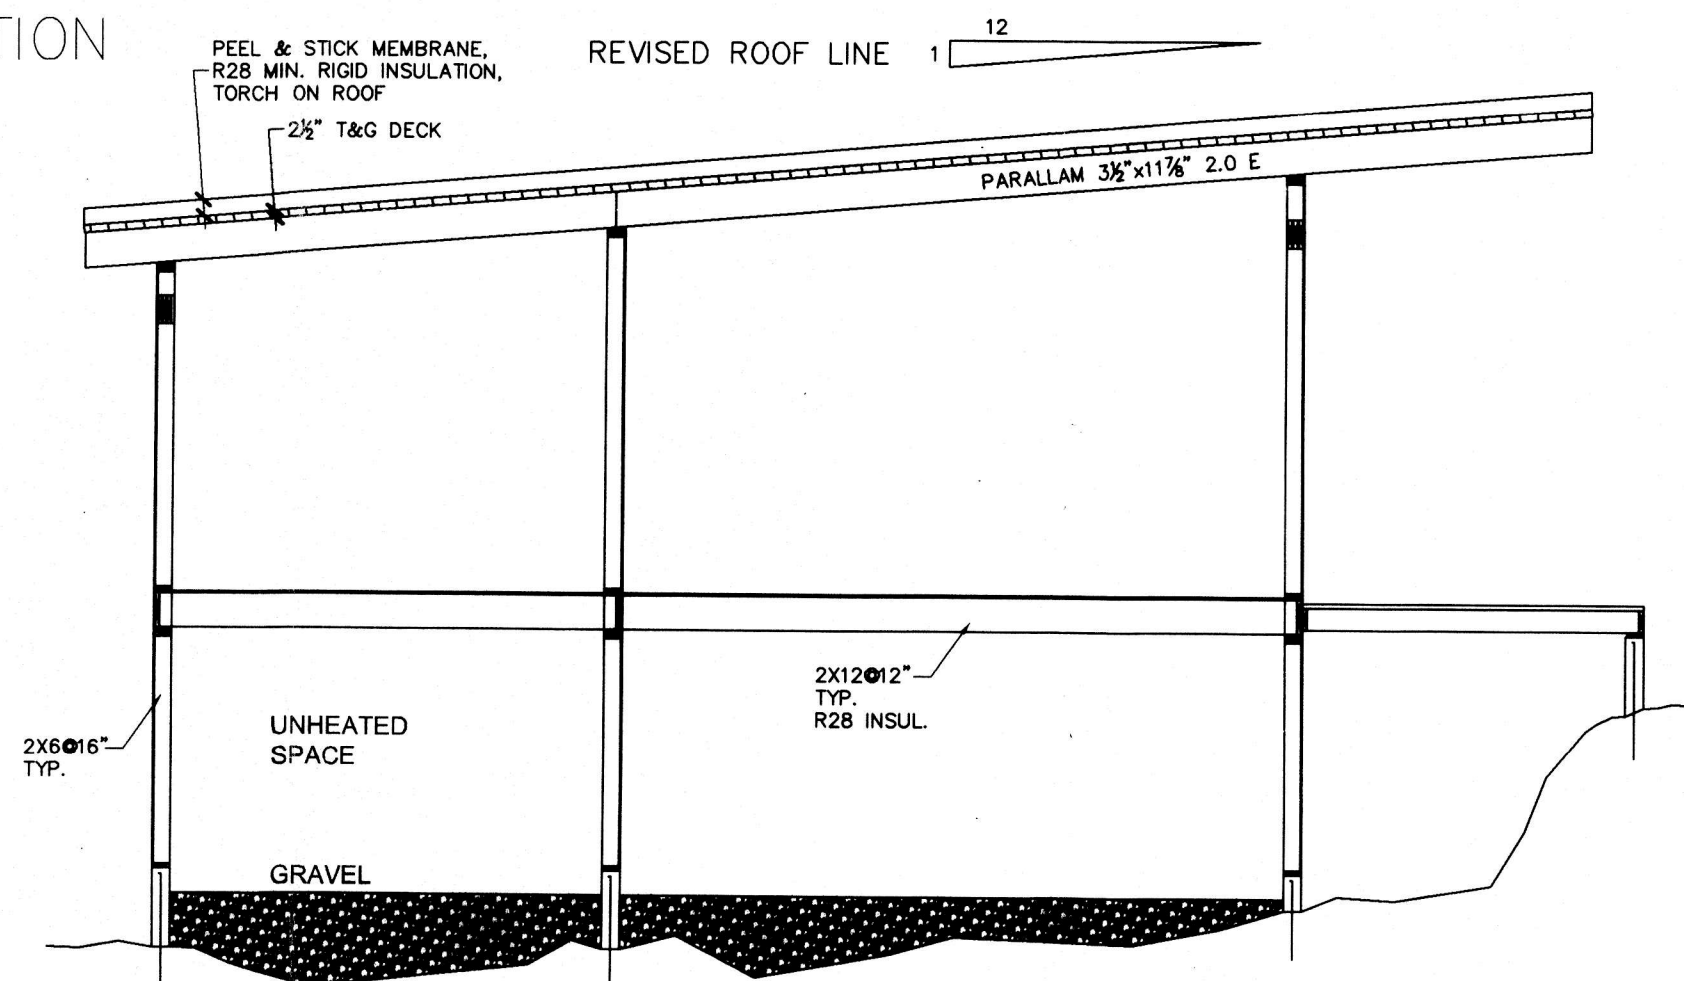

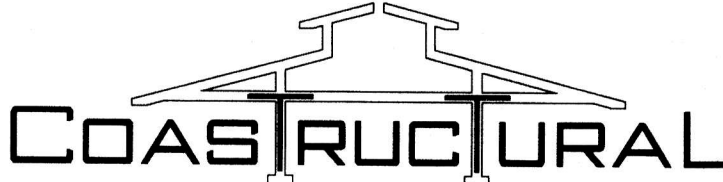APR 16, 2013	1	ISSUED FOR BUILDING PERMIT
DATE	REV.	DESCRIPTION
 COAST STRUCTURAL ENGINEERING LTD. Office: 219-5710 Teredo St. Mailing: P.O. Box 464, Sechelt, BC V0N 3A0 Tel: 604-885-8982 E-mail: design@coasteng.ca		
PROJECT: COHEN SUMMER COTTAGE - SAKINAW LAKE PENDER HARBOUR, BC		
TITLE: ELEVATIONS & SECTION		
DRAWN BY: DD	DATE: APR 9, 2013	FILE: 13044
SCALE: AS SHOWN	DRAWING No. S-3	1

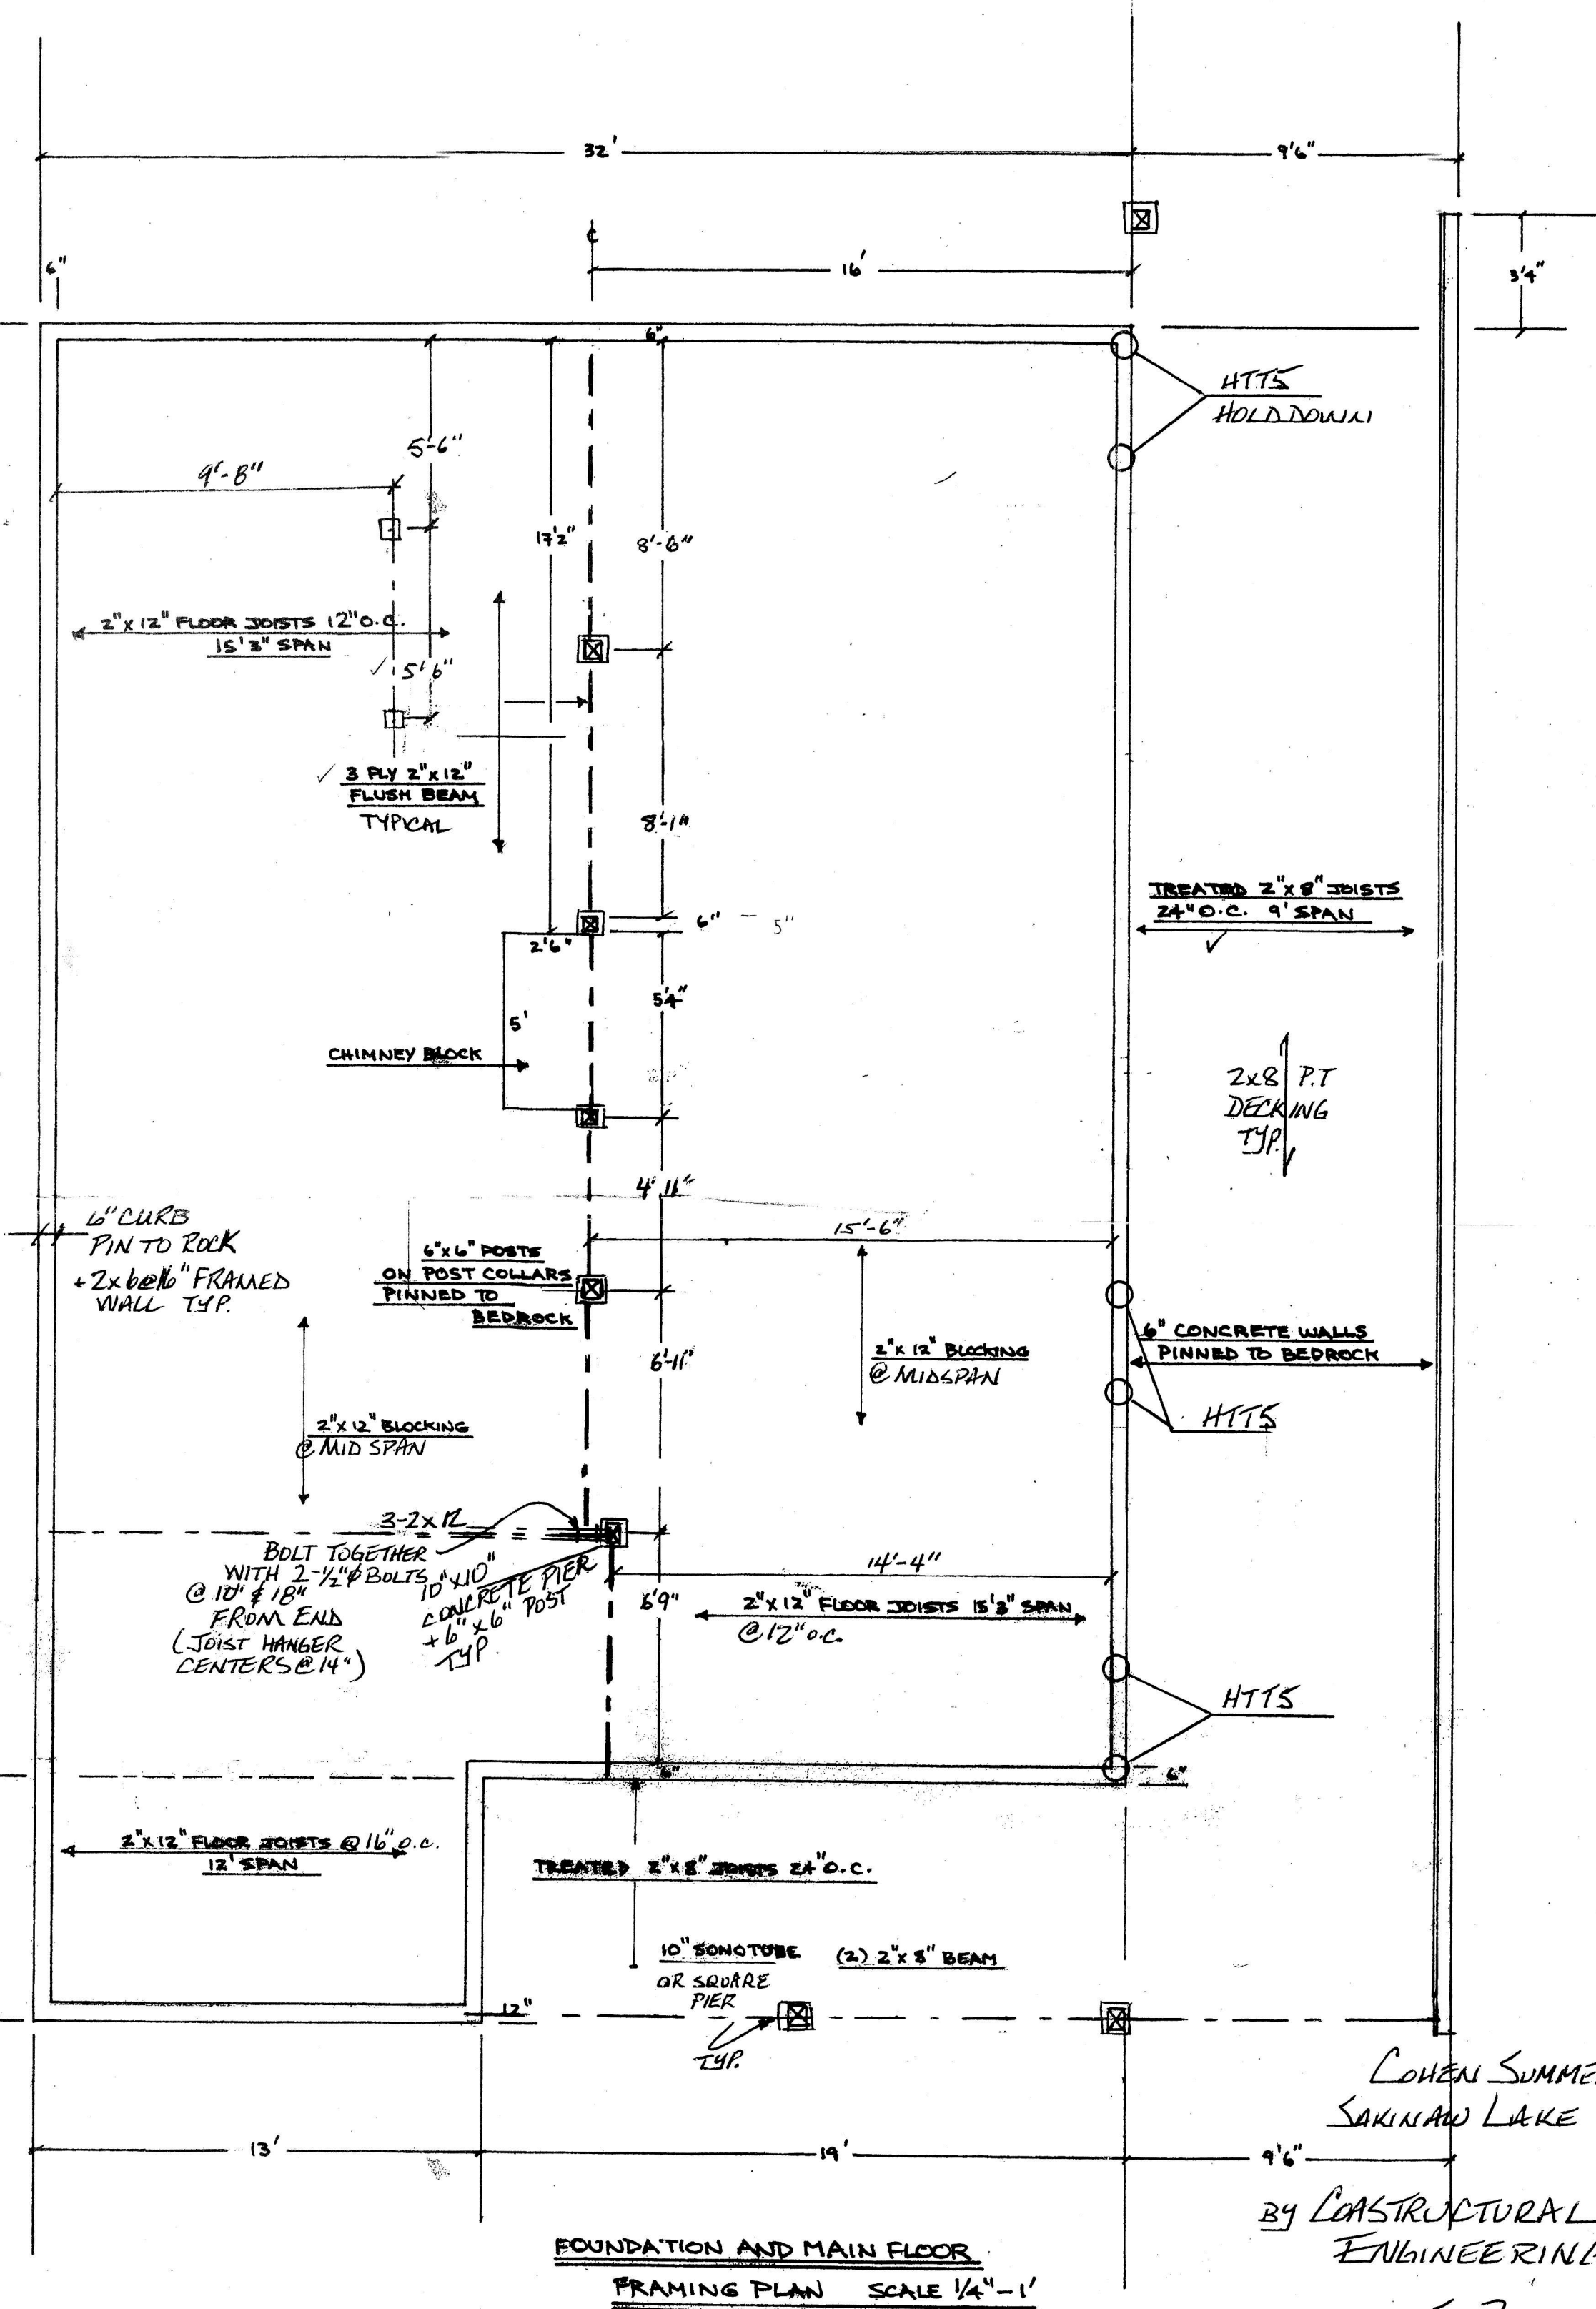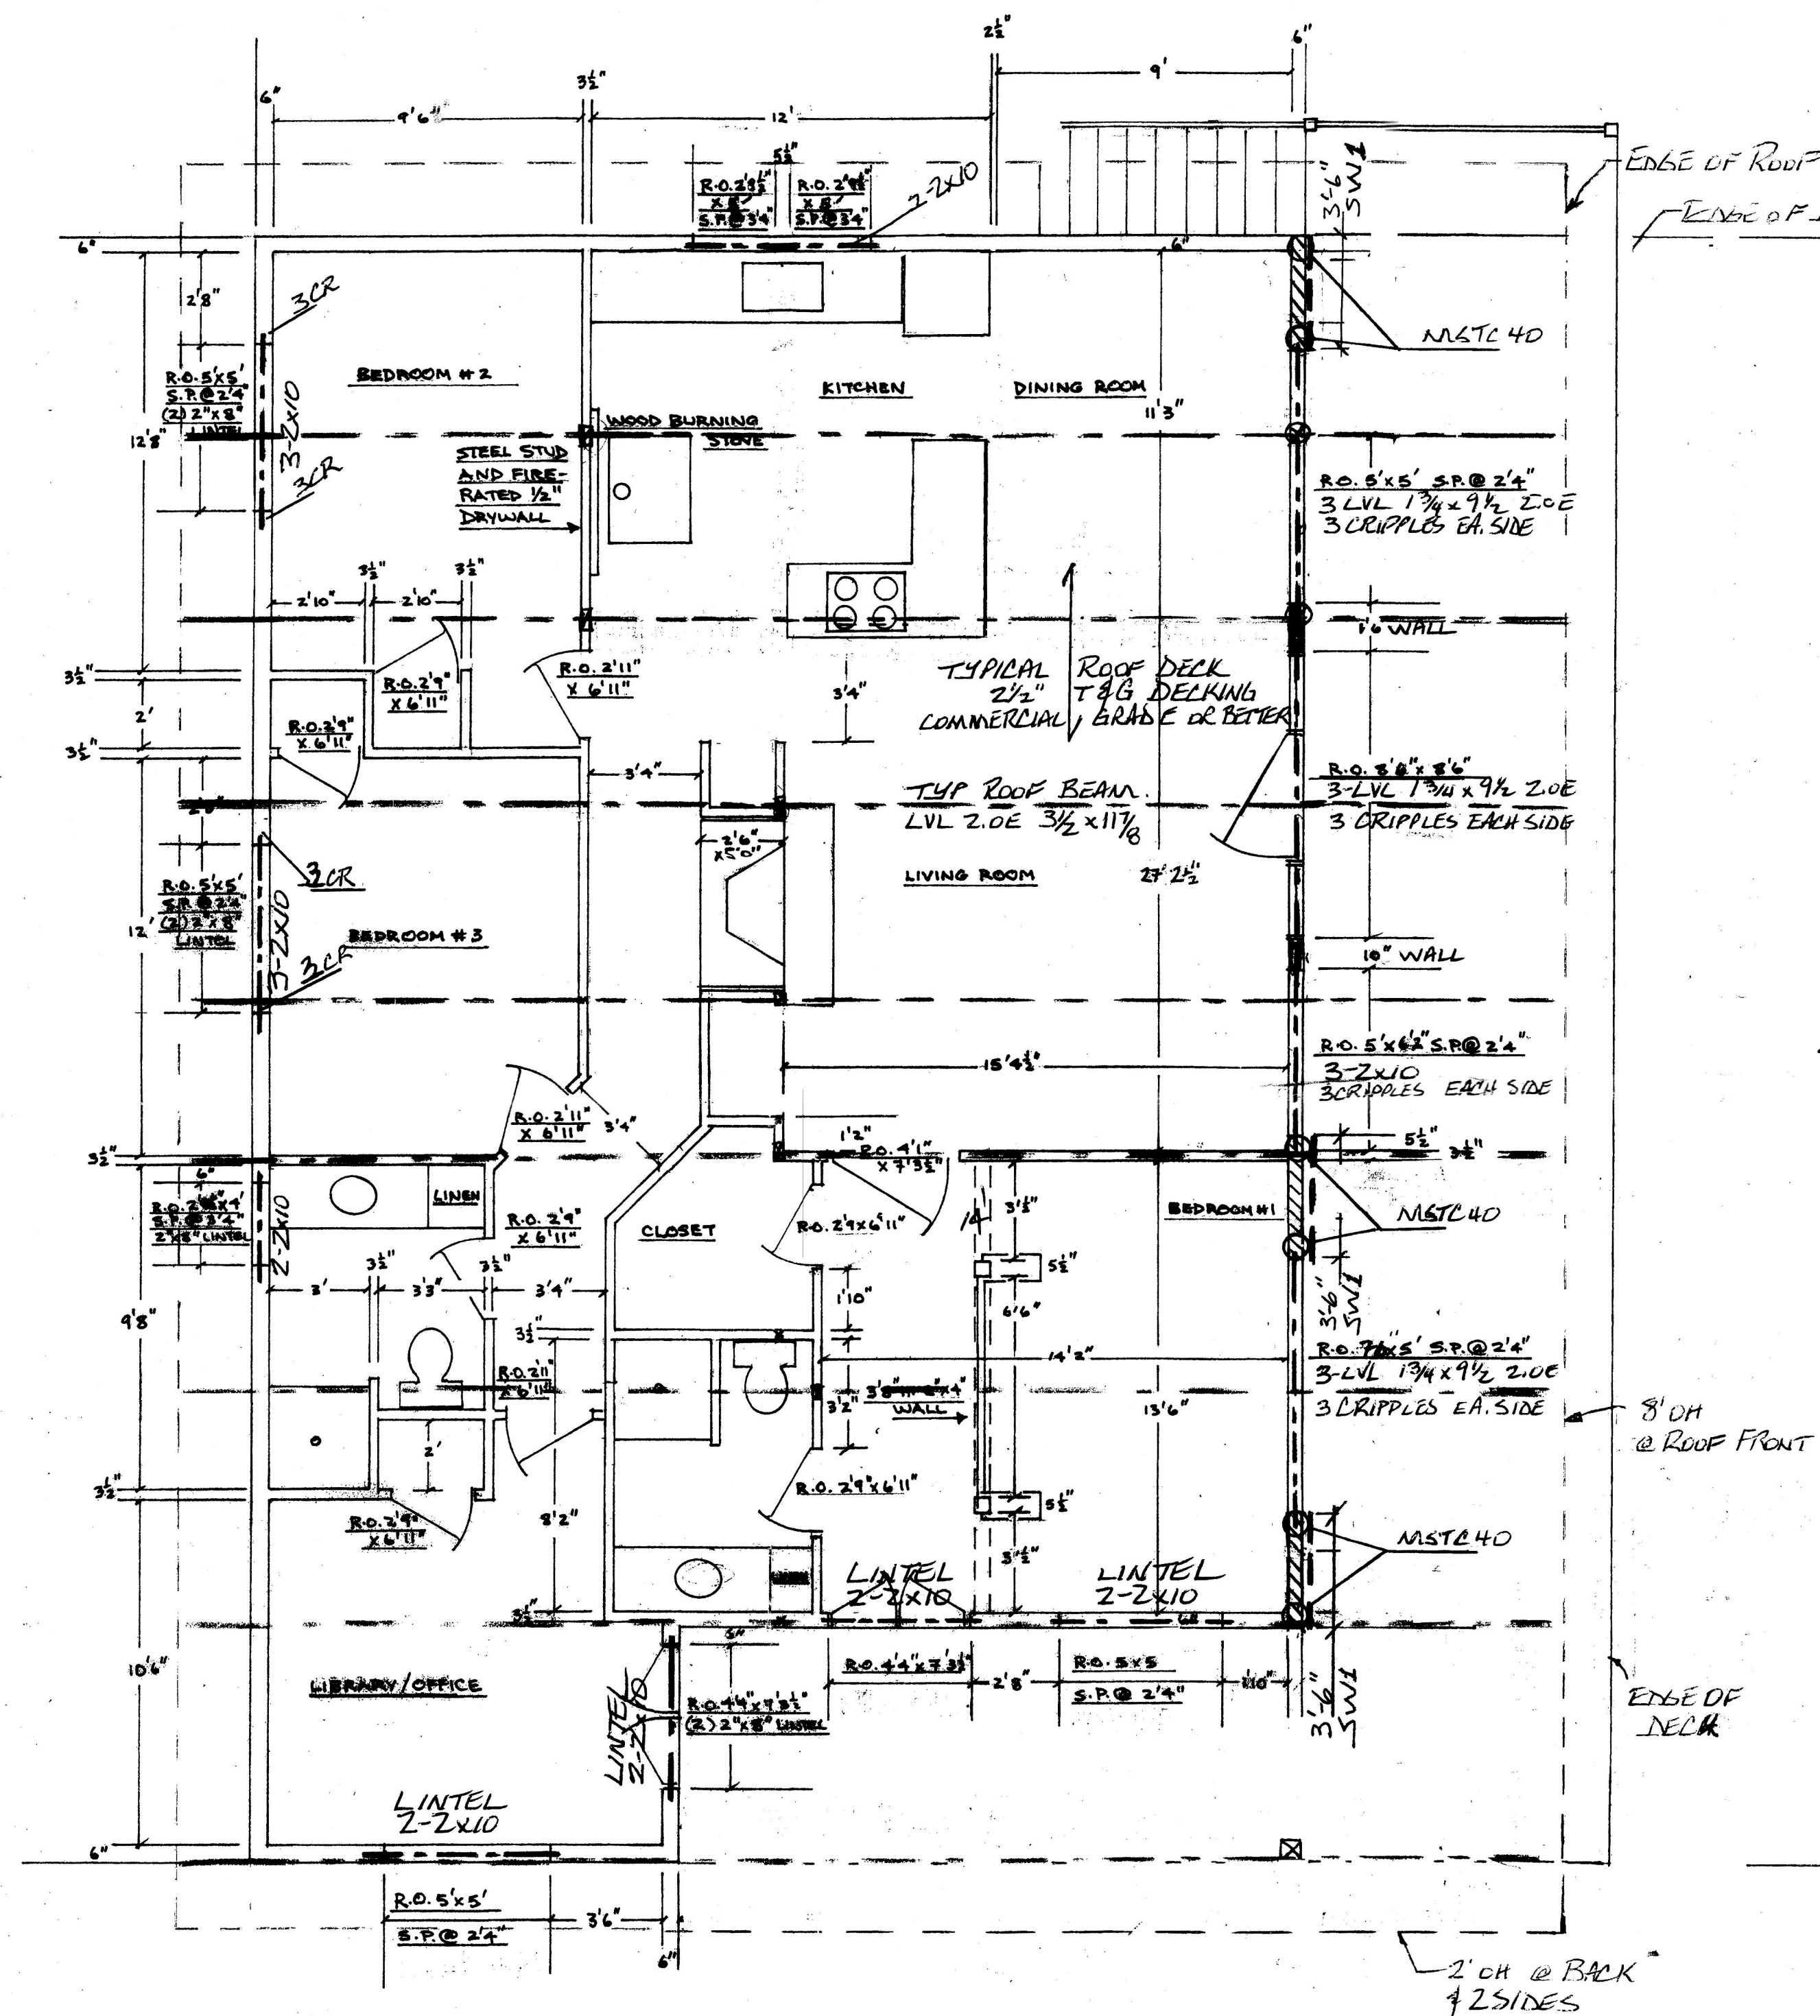

COHEN SUMMER COTTAGE
SAKINAW LAKE
9'6"
BY CONSTRUCTURAL
ENGINEERING LTD.
S-2,
1FBD APRIL 16, 2013