


NOTE:

- LINE OF MAIN FLOOR AREA
- - - LINE OF UPPER FLOOR AREA
- LINE OF DECK INCLUDED IN SITE COVERAGE
- - - LINE OF OVERHANG
- BACK UP AREA
- DRIVE WAY
- PAVEMENT
- RETAINING WALLS
- LAWN
- GRAVEL
- LINE OF LOWER FLOOR AREA

DRAWN BY: A.R.S.	SCALE: 1/8" = 1'-0"	PROJECT: 2320 CHAIRLIFT CLOSE.
CAD FILE: 2320 Chairlift II.DWG	DATE: OCT. 2022	TITLE: SITE PLAN

ARSA DESIGN INC. WWW.ARSADESIGN.COM INFO@ARSADESIGN.COM TEL : (604) - 716 - 0479	DRAWING NO. A-1.1
---	-----------------------------



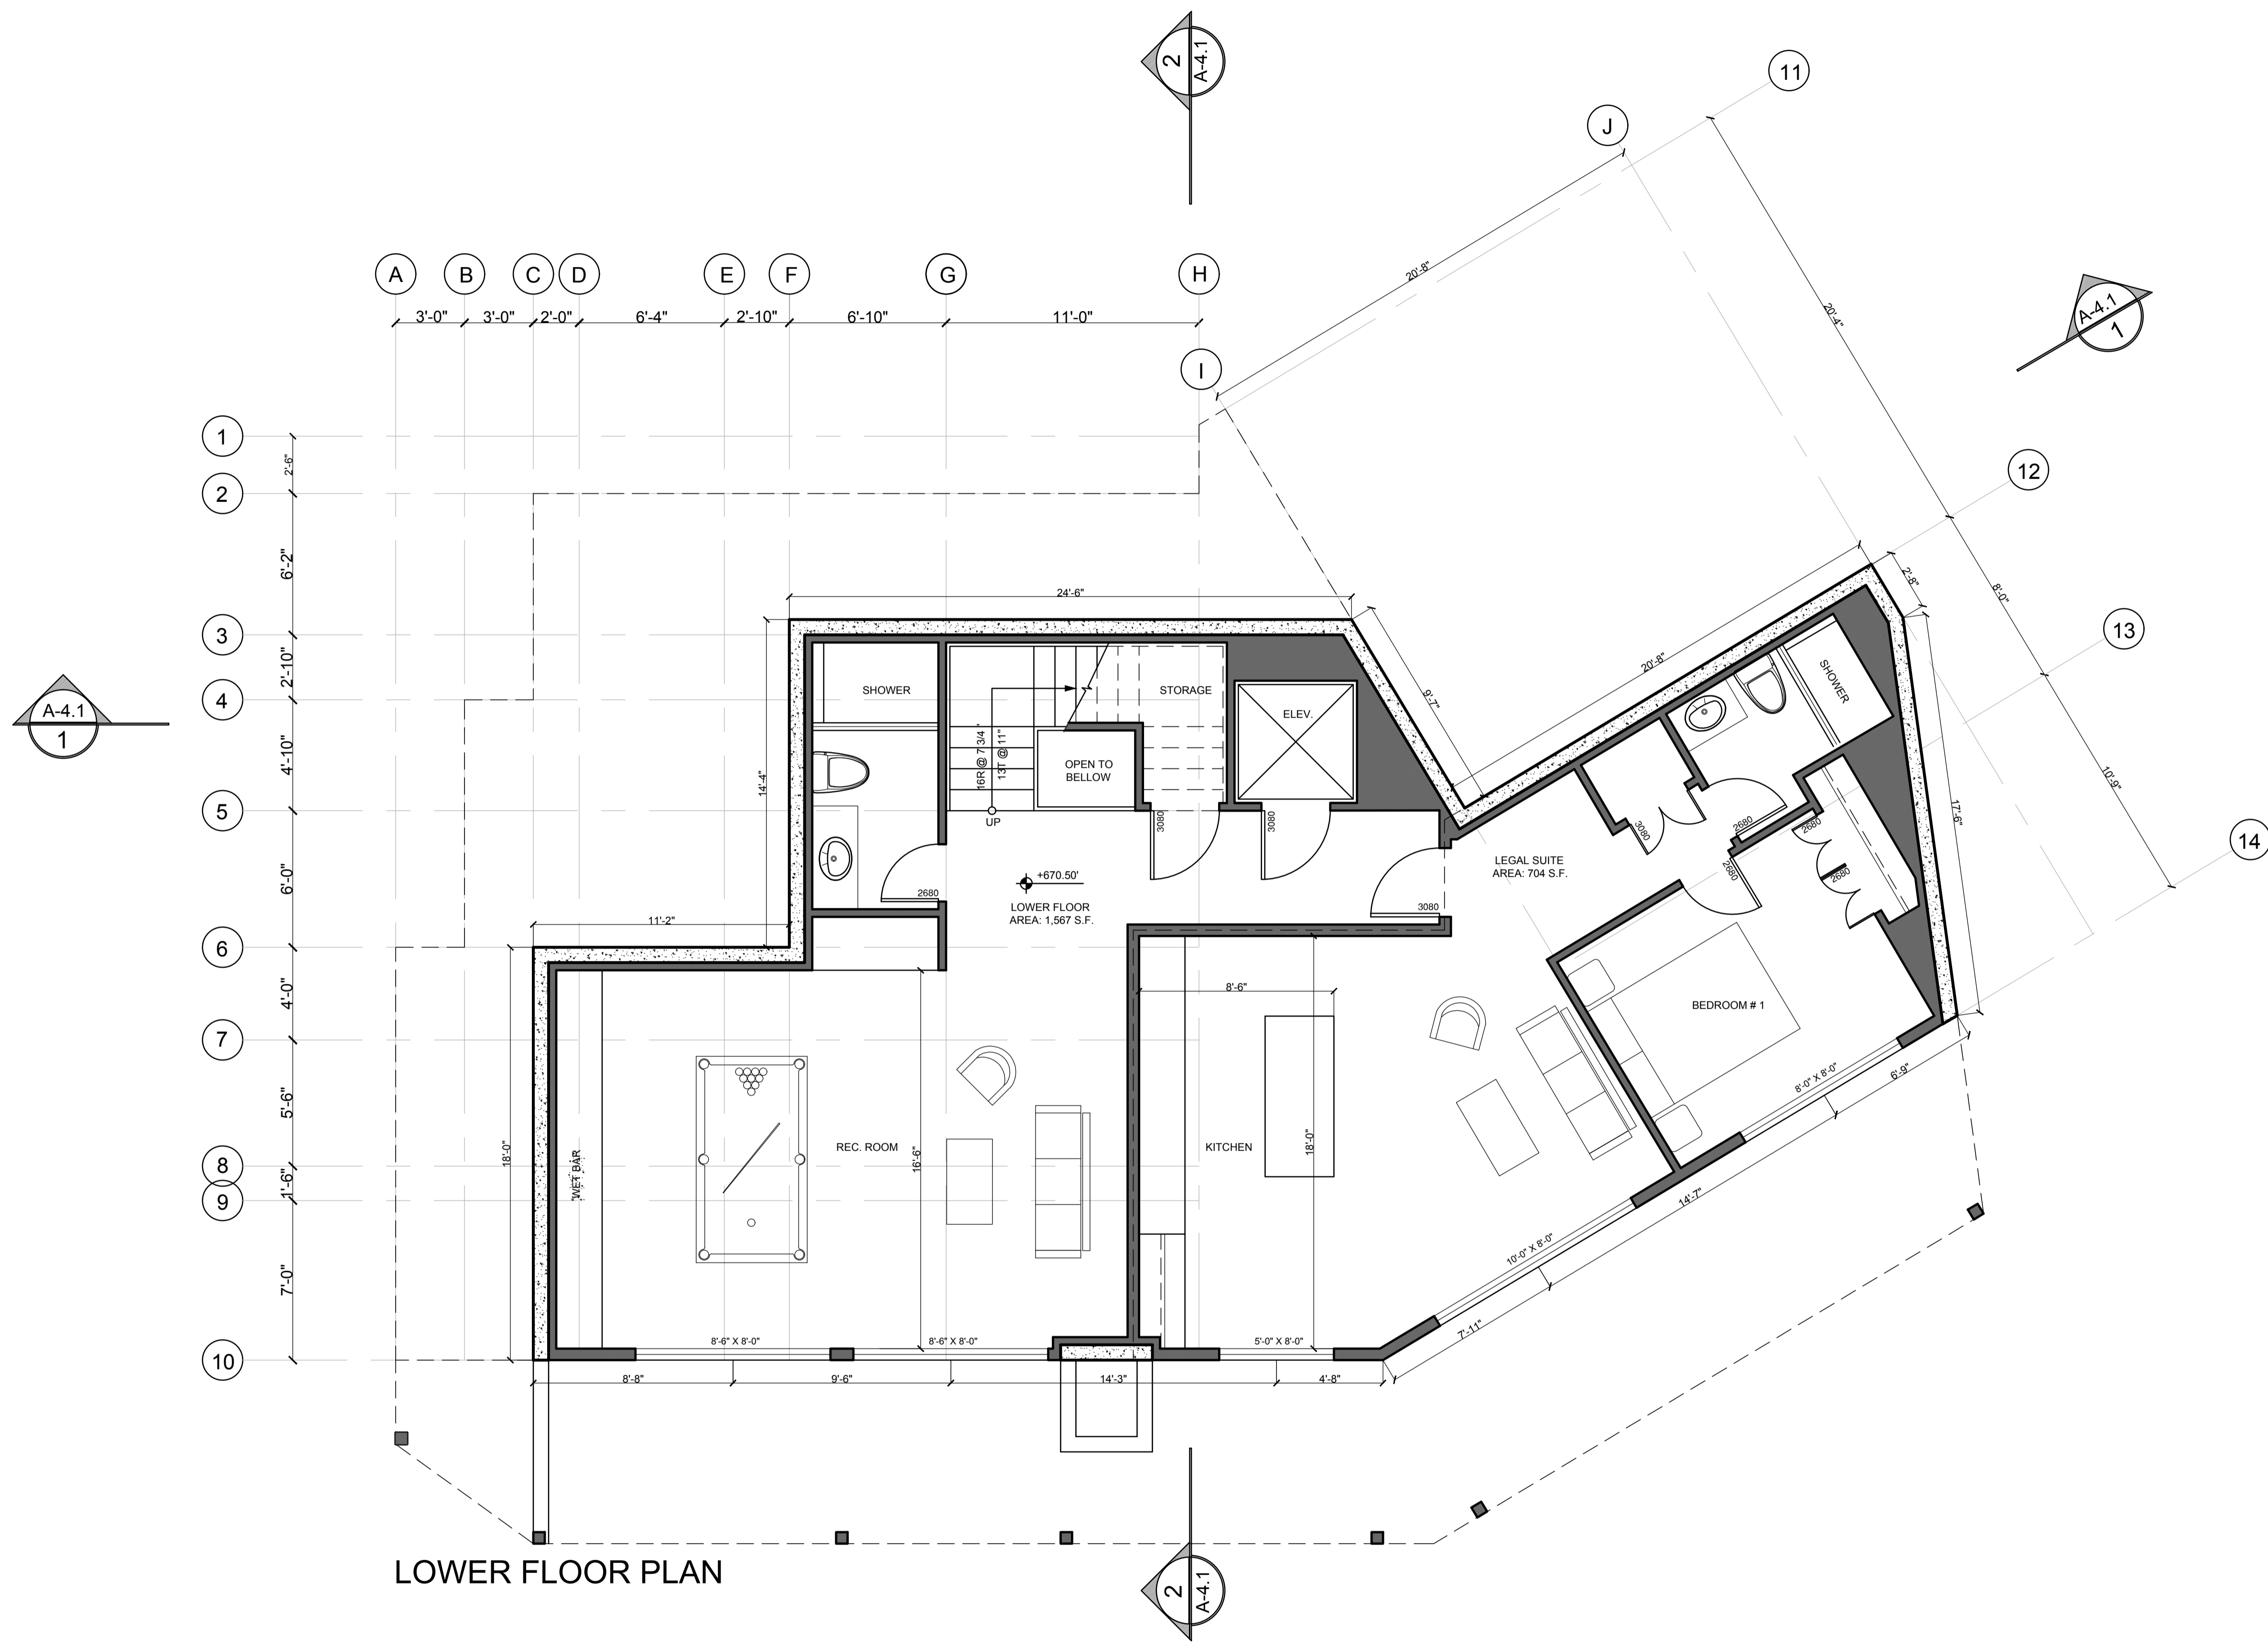


LOWER FLOOR PLAN

DRAWN BY: A.R.S.	SCALE: 1/4" = 1'-0"	PROJECT: 2320 CHAIRLIFT
CAD FILE: 2320 Chairlift II.DWG	DATE: SEP. 2022	TITLE: LOWER FLOOR PLAN

ARSA DESIGN INC. WWW.ARSADESIGN.COM INFO@ARSADESIGN.COM TEL : (604) - 716 - 0479
DRAWING NO. A-2.1



COPY RIGHT RESERVED.THIS DRAWING AND ALL THE DESIGN THERE IN ANY MEDIA FORMAT ARE THE SOLE AND EXCLUSIVE PROPERTY OF THE ARCHITECT AT ALL TIMES AND MAY NOT BE USED OR REPRODUCED WITHOUT PRIOR WRITTEN CONSENT OF THE ARCHITECT. 24"x36"

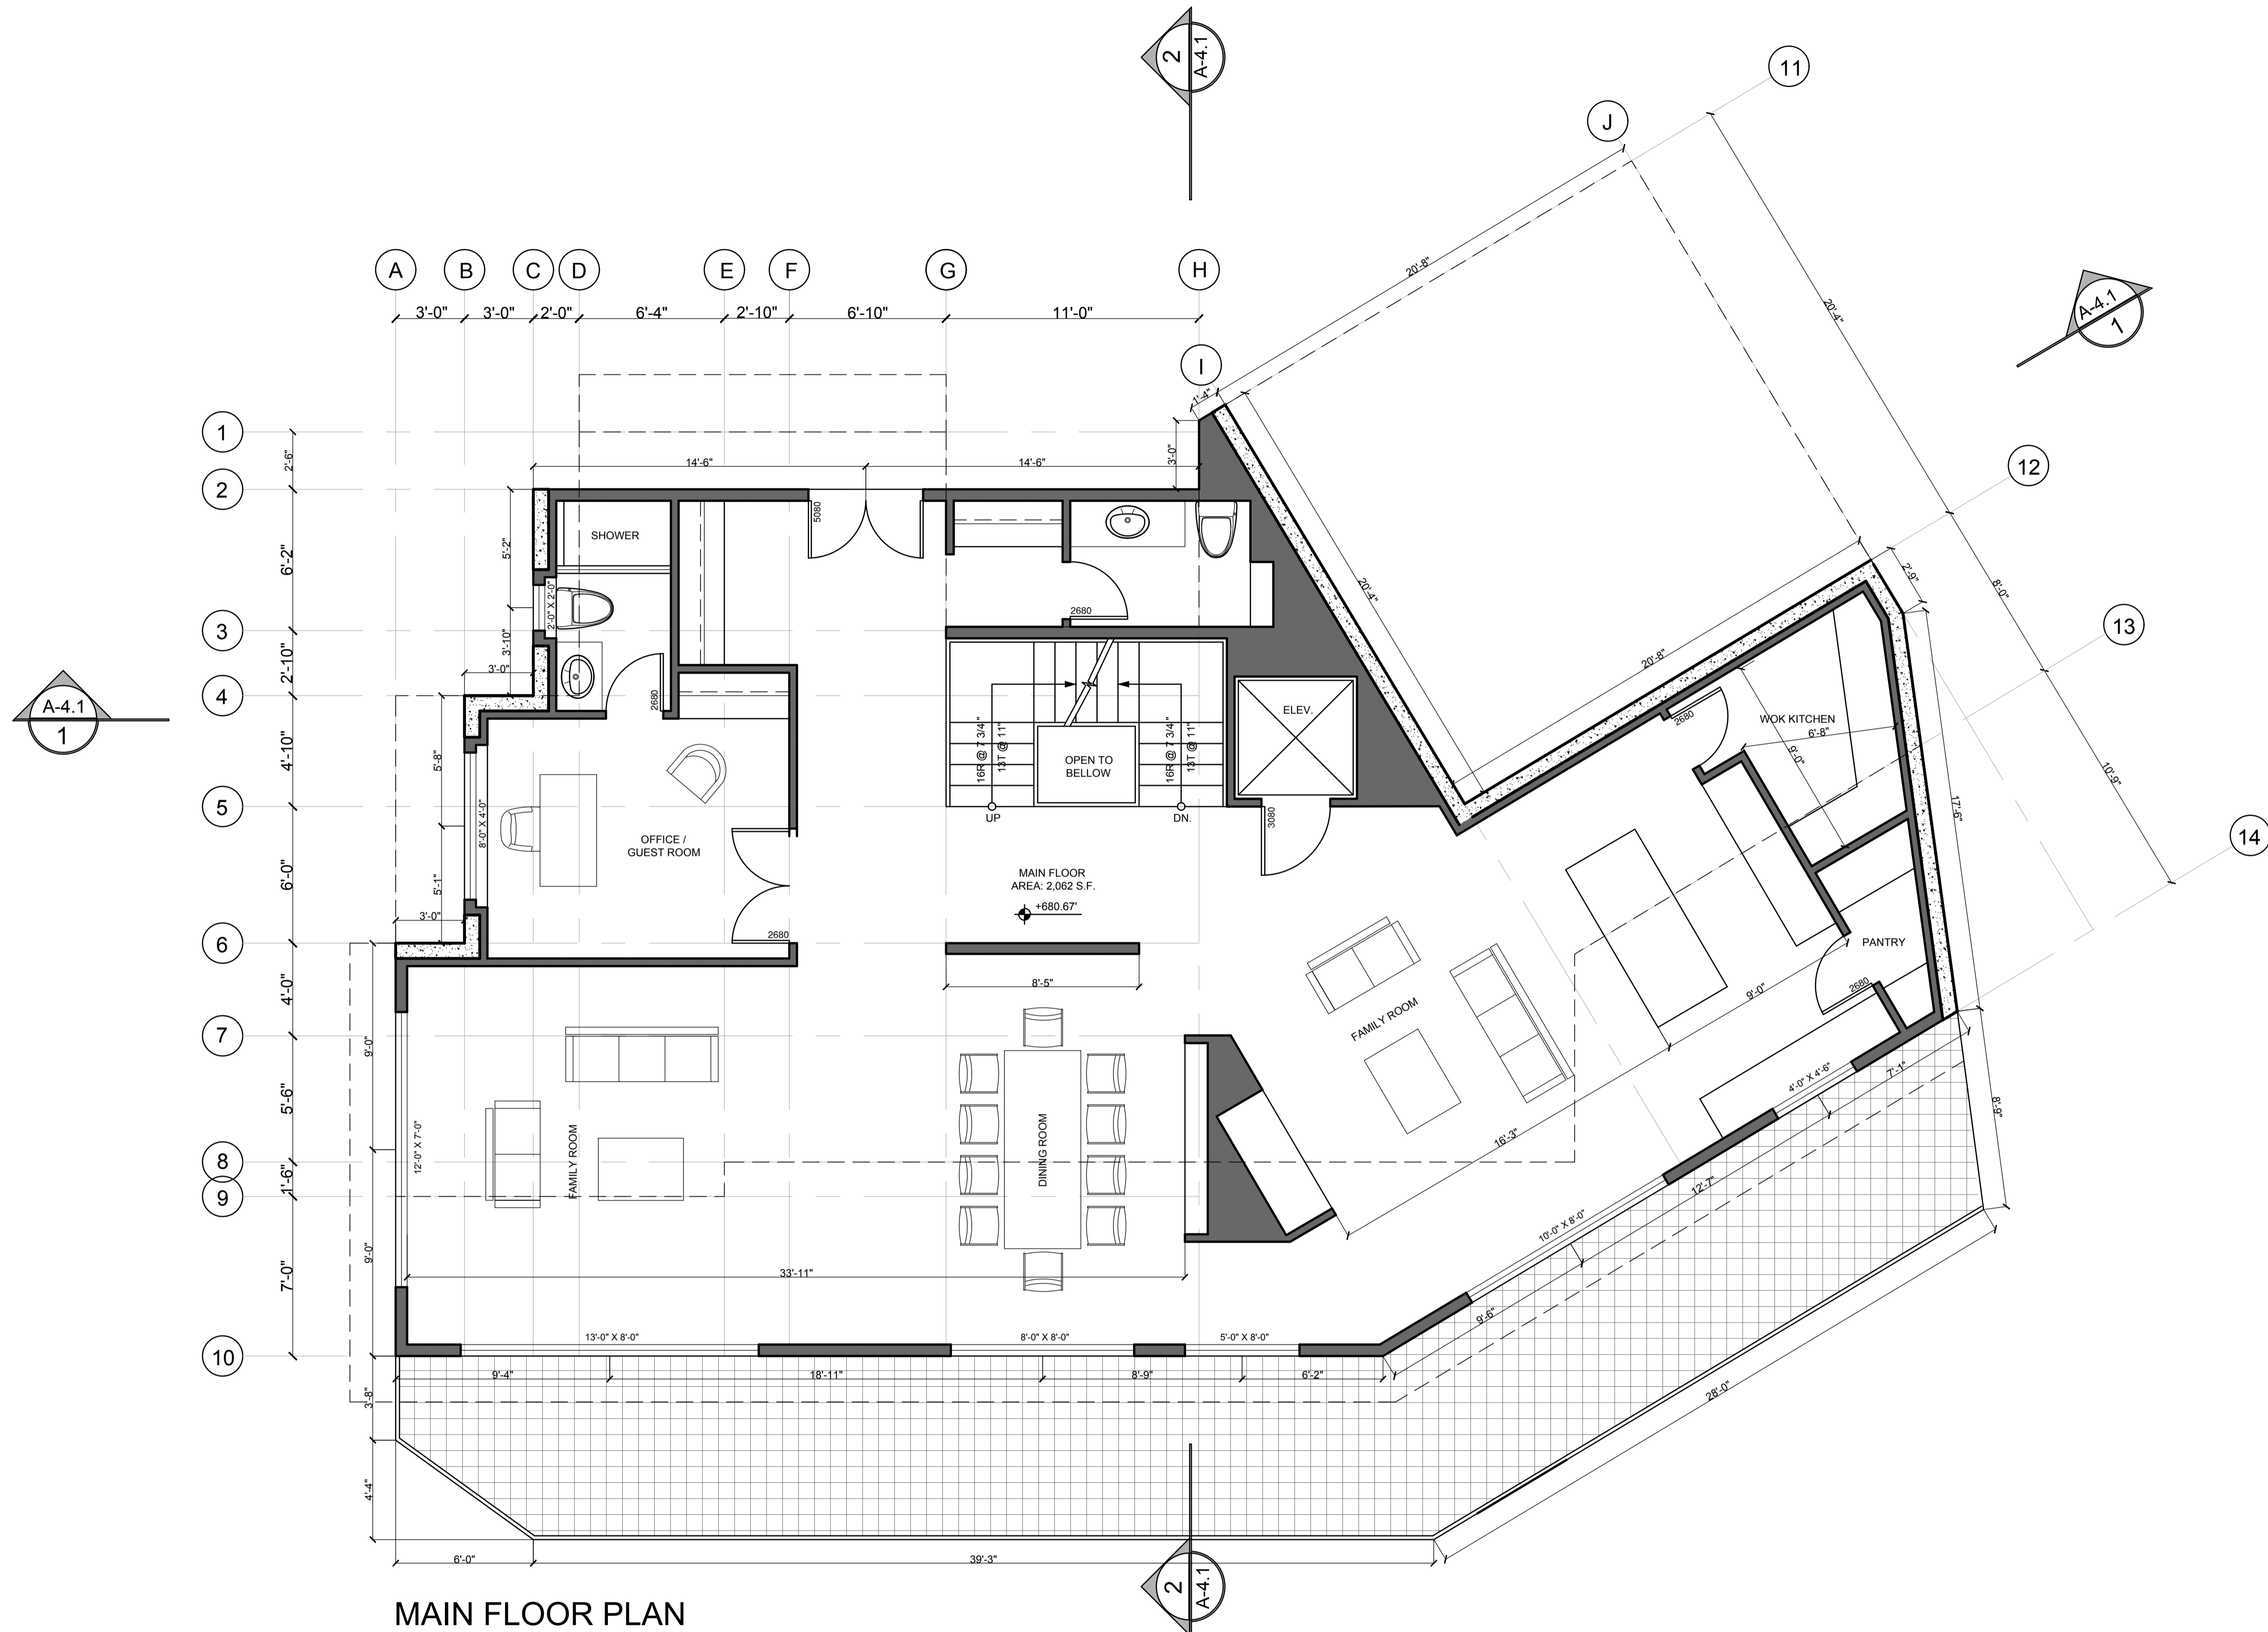


MAIN FLOOR PLAN

DRAWN BY: A.R.S.	SCALE: 1/4" = 1'-0"	PROJECT: 2320 CHAIRLIFT
CAD FILE: 2320 Chairlift II.DWG	DATE: SEP. 2022	TITLE: MAIN FLOOR PLAN

ARSA DESIGN INC. WWW.ARSADESIGN.COM INFO@ARSADESIGN.COM TEL: (604) - 716 - 0479
DRAWING NO. A-2.2



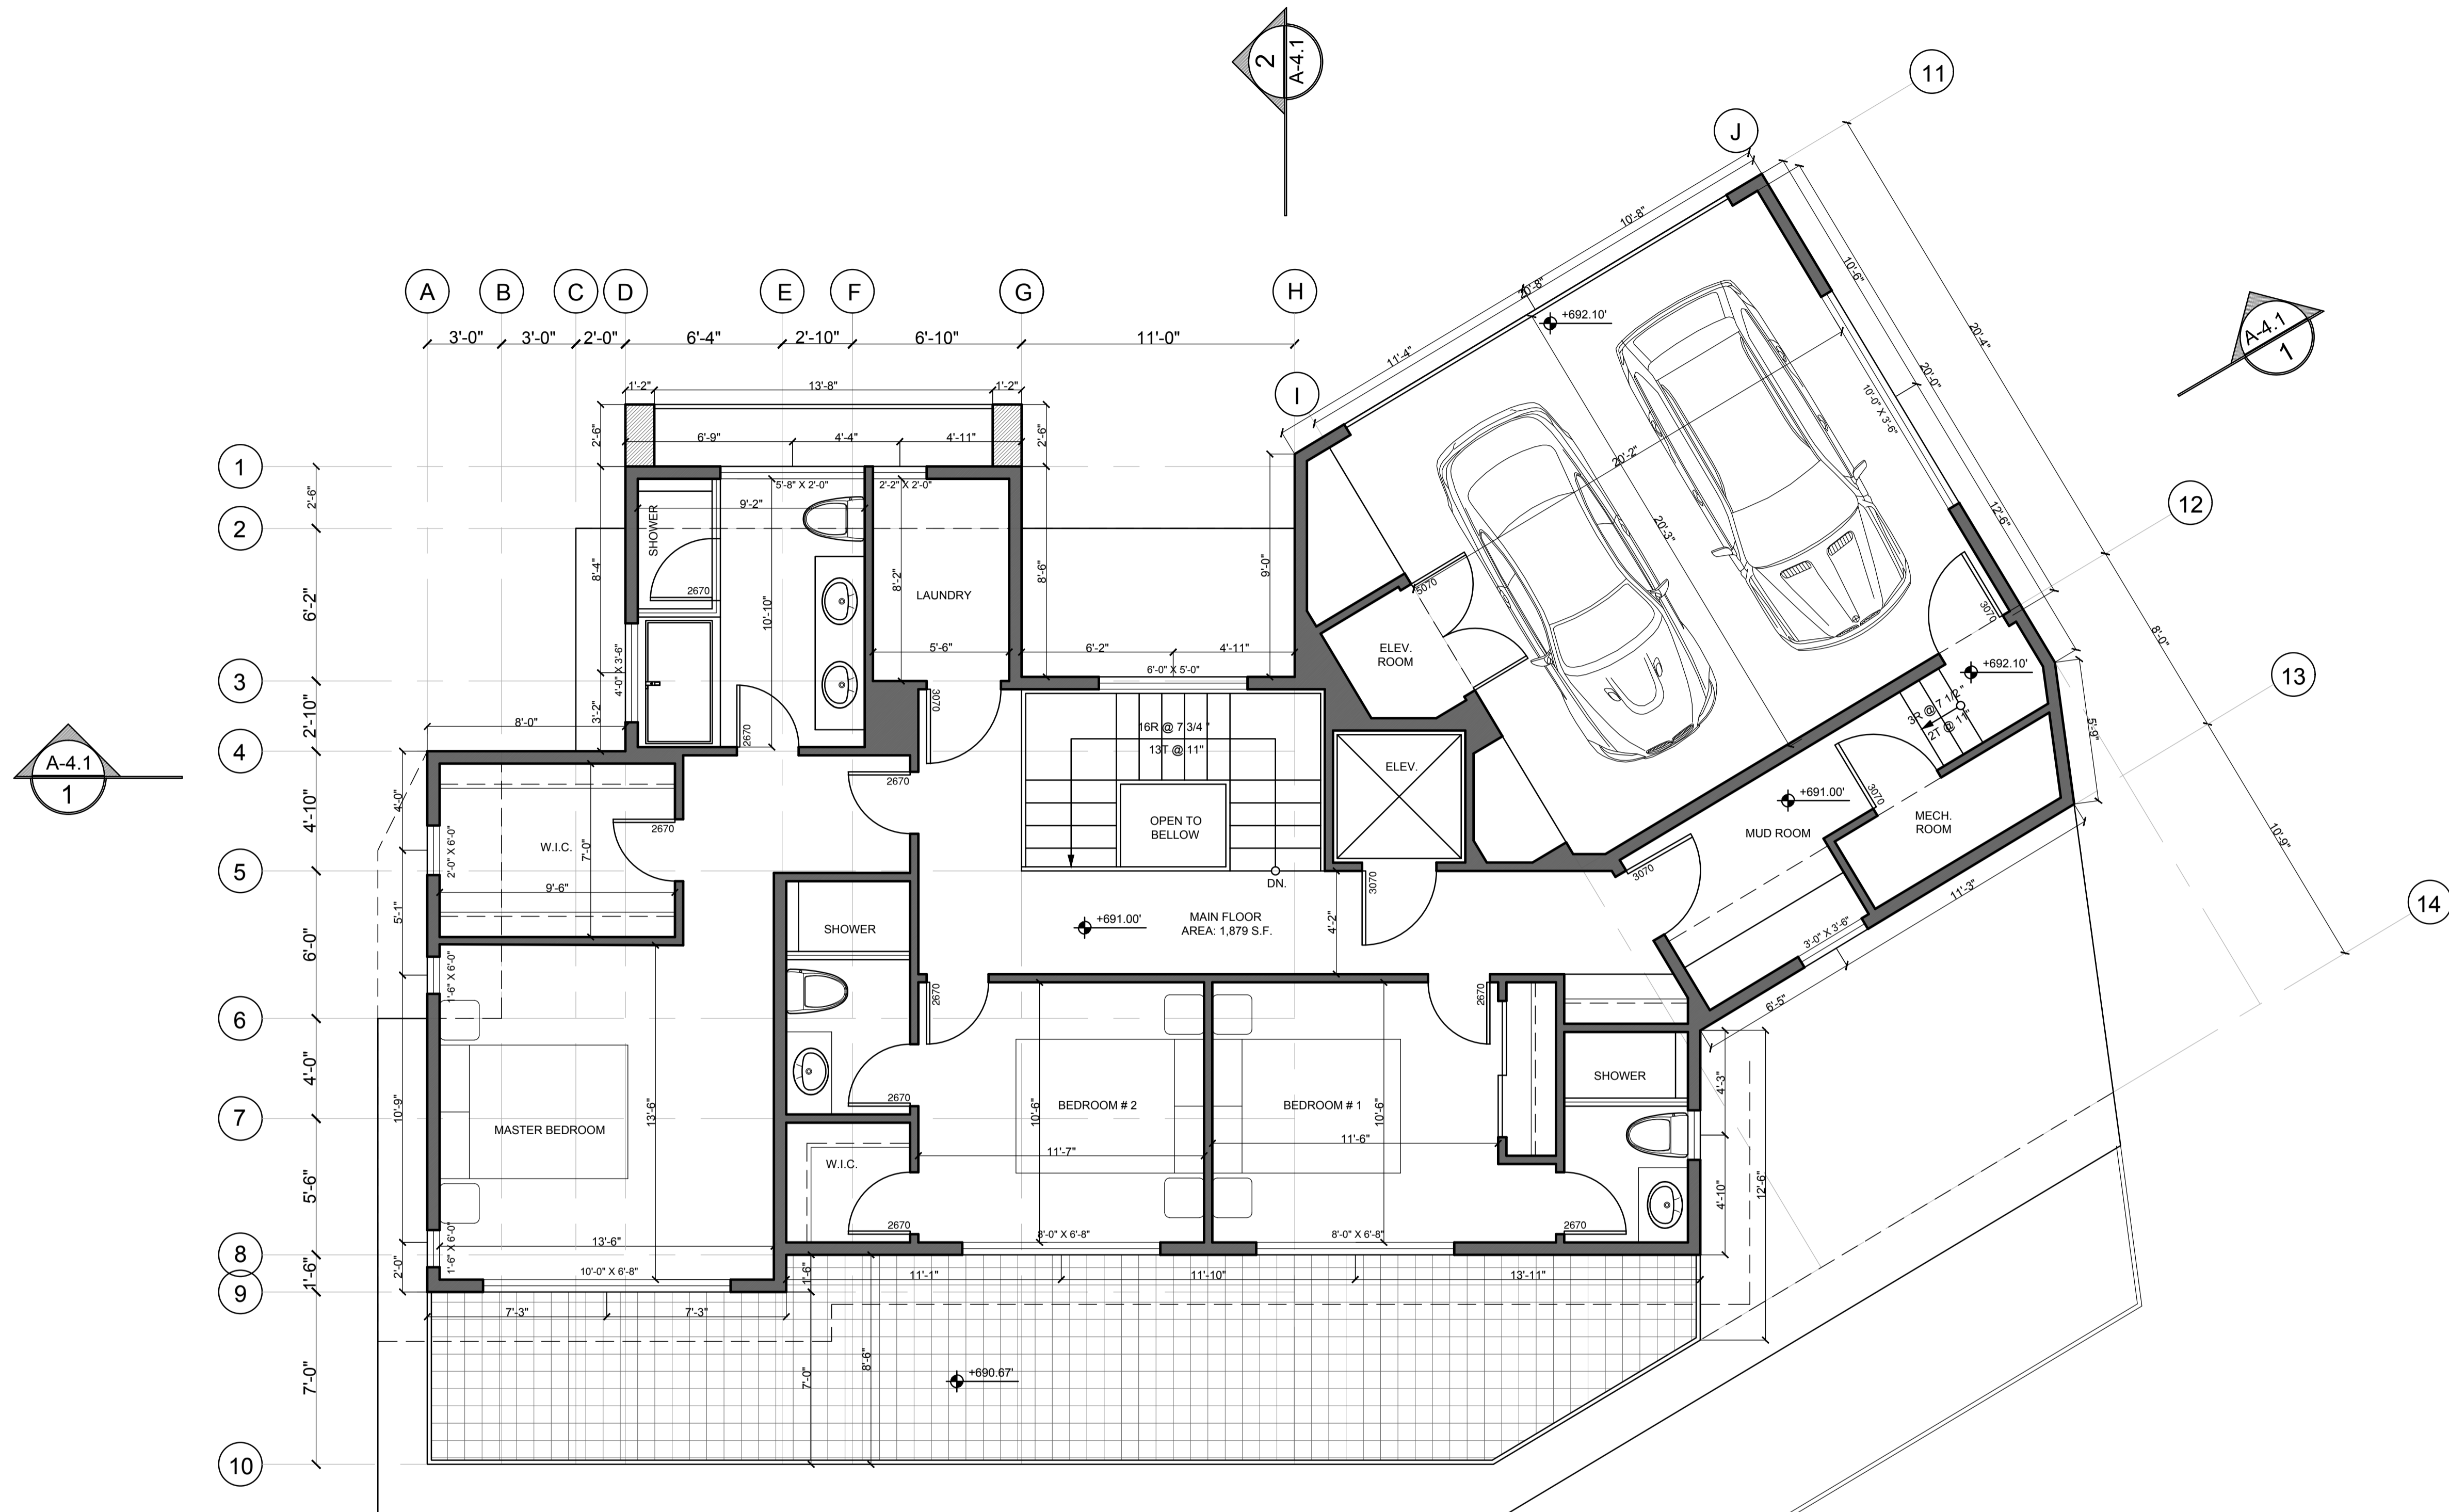


UPPER FLOOR PLAN

DRAWN BY: A.R.S.	SCALE: 1/4" = 1'-0"	PROJECT: 2320 CHAIRLIFT
CAD FILE: 2320 Chairlift II.DWG	DATE: SEP. 2022	TITLE: UPPER FLOOR PLAN

ARSA DESIGN INC. WWW.ARSADESIGN.COM INFO@ARSADESIGN.COM TEL : (604) - 716 - 0479
DRAWING NO. A-2.3



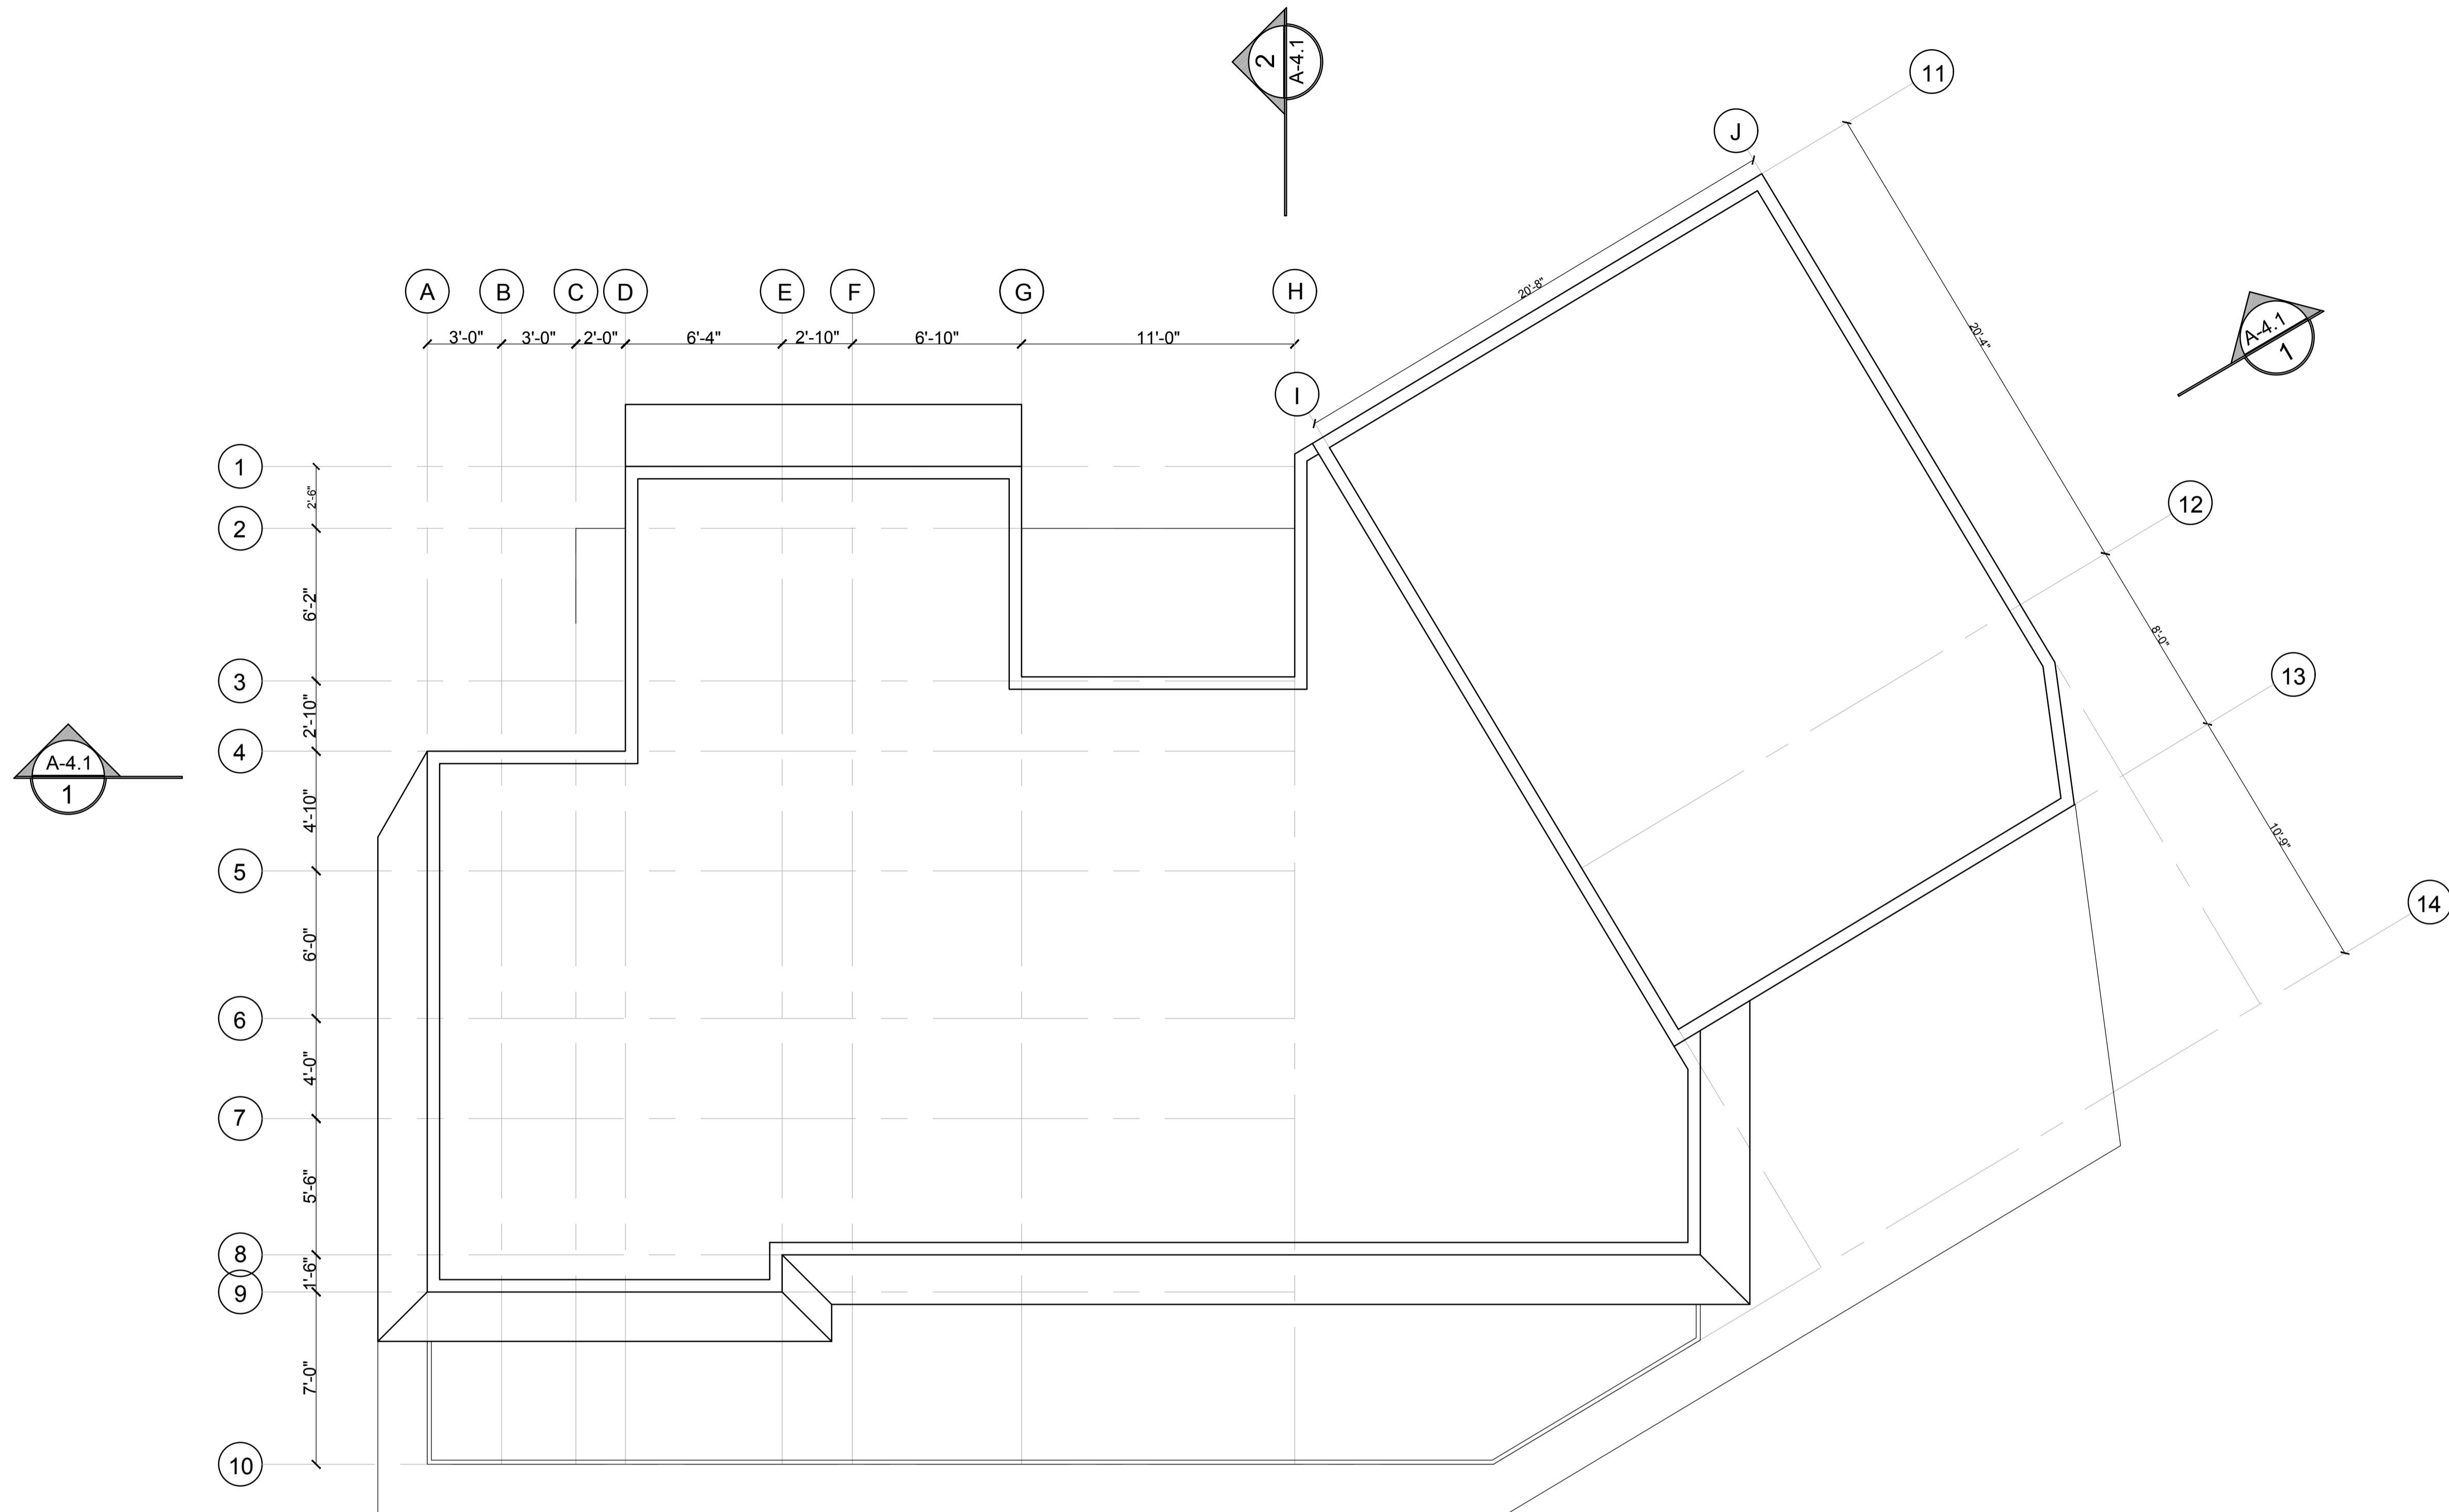


ROOF PLAN

DRAWN BY: A.R.S.	SCALE: 1/4" = 1'-0"	PROJECT: 2320 CHAIRLIFT
CAD FILE: 2320 Chairlift II.DWG	DATE: SEP. 2022	TITLE: ROOF PLAN


ARSA DESIGN INC. WWW.ARSADESIGN.COM INFO@ARSADESIGN.COM TEL: (604) - 716 - 0479
DRAWING NO. A-2.4



COPY RIGHT RESERVED. THIS DRAWING AND ALL THE DESIGN THERE IN ANY MEDIA FORMAT ARE THE SOLE AND EXCLUSIVE PROPERTY OF THE ARCHITECT AT ALL TIMES AND MAY NOT BE USED OR REPRODUCED WITHOUT PRIOR WRITTEN CONSENT OF THE ARCHITECT. 24"x36"

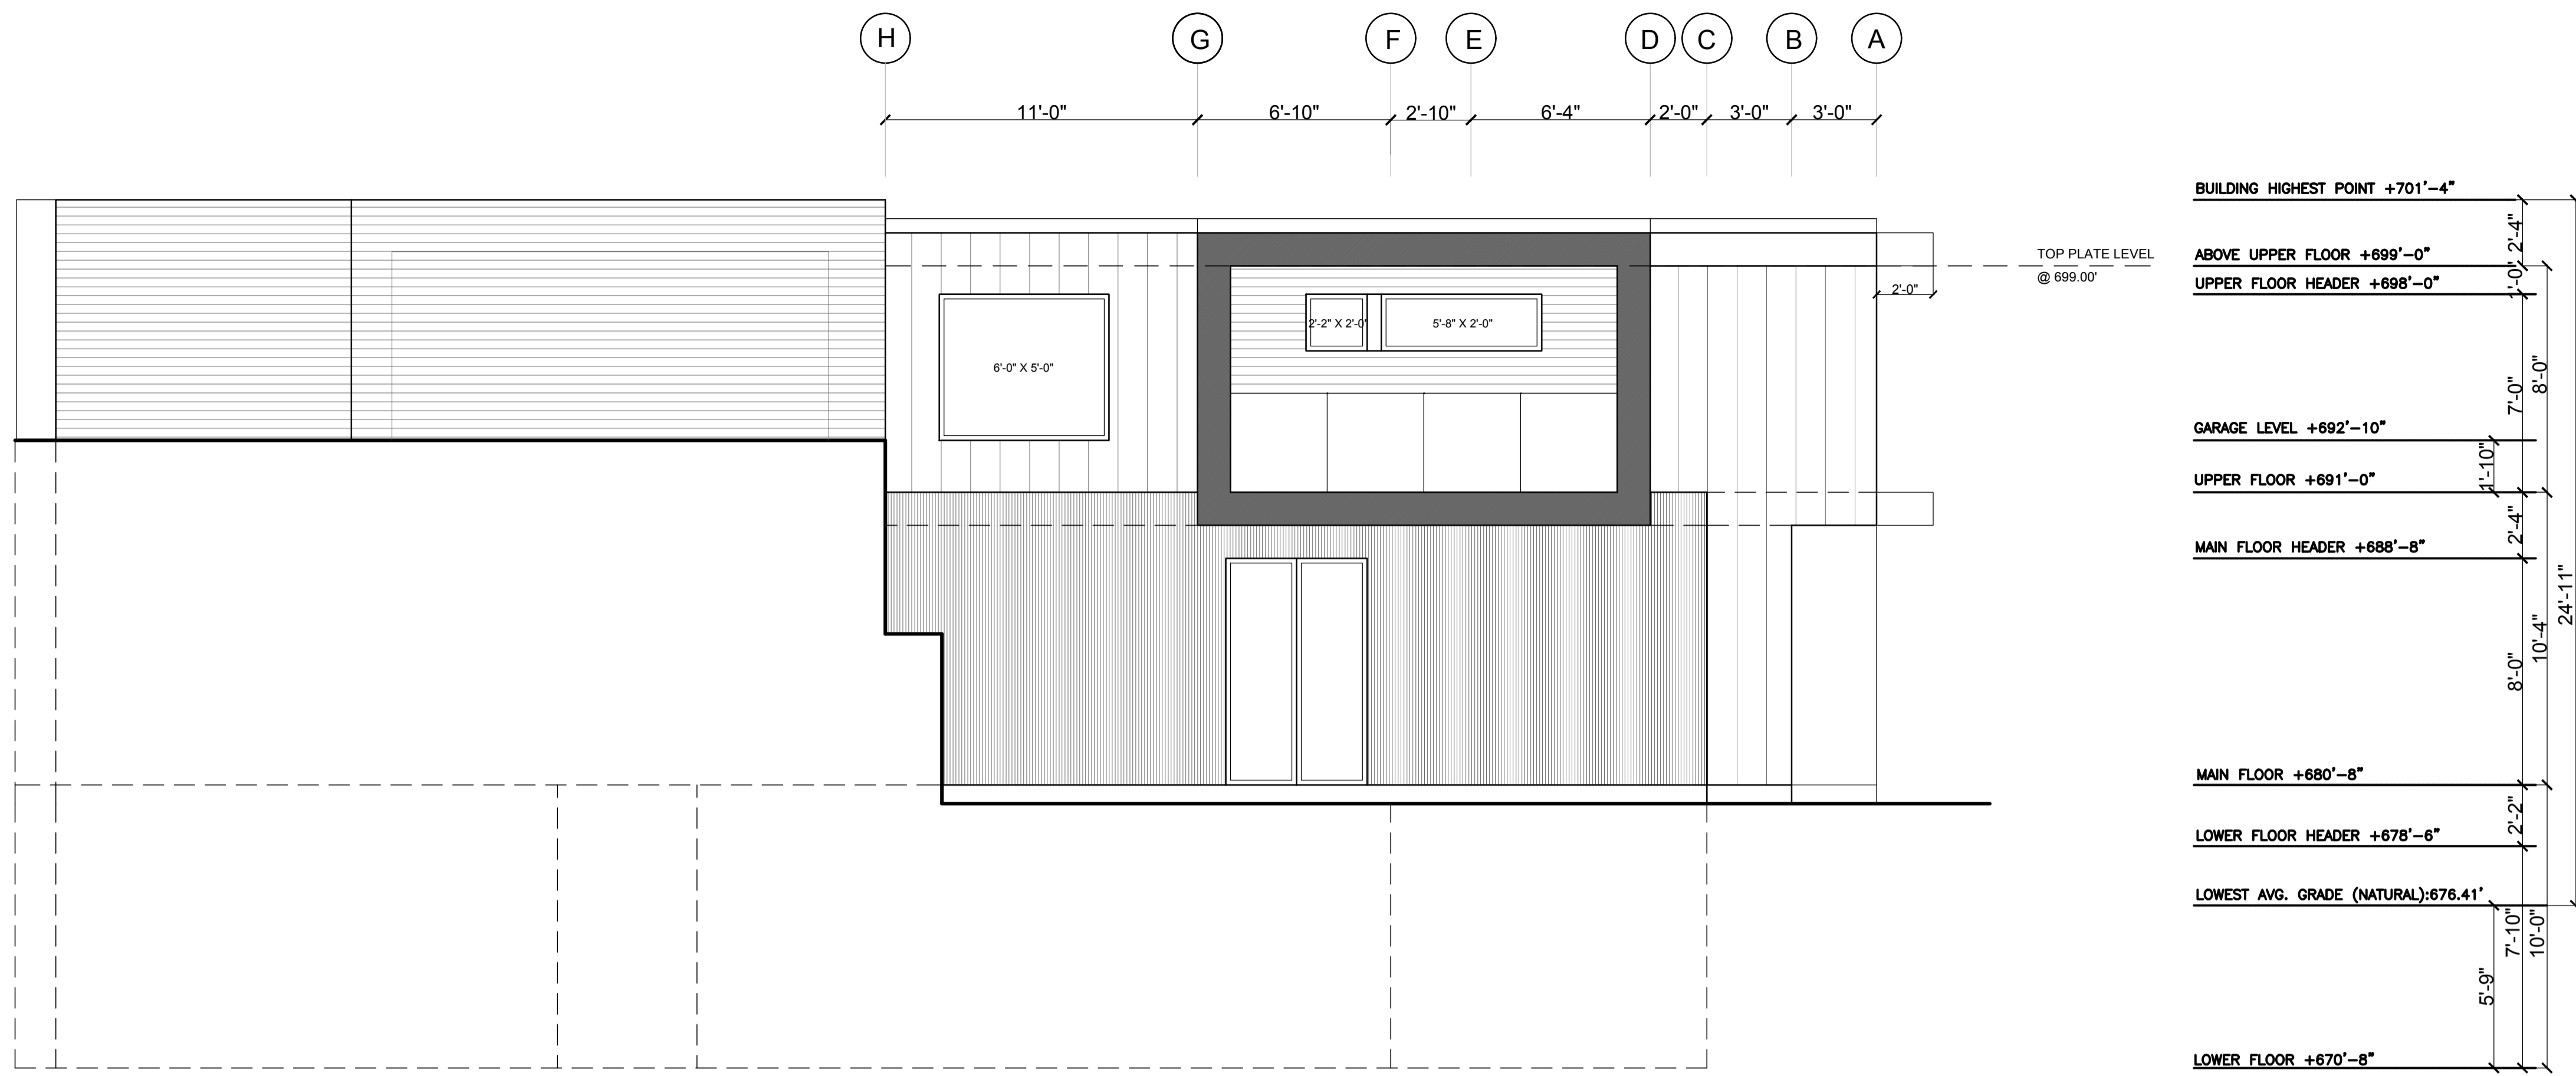

EAST ELEVATION

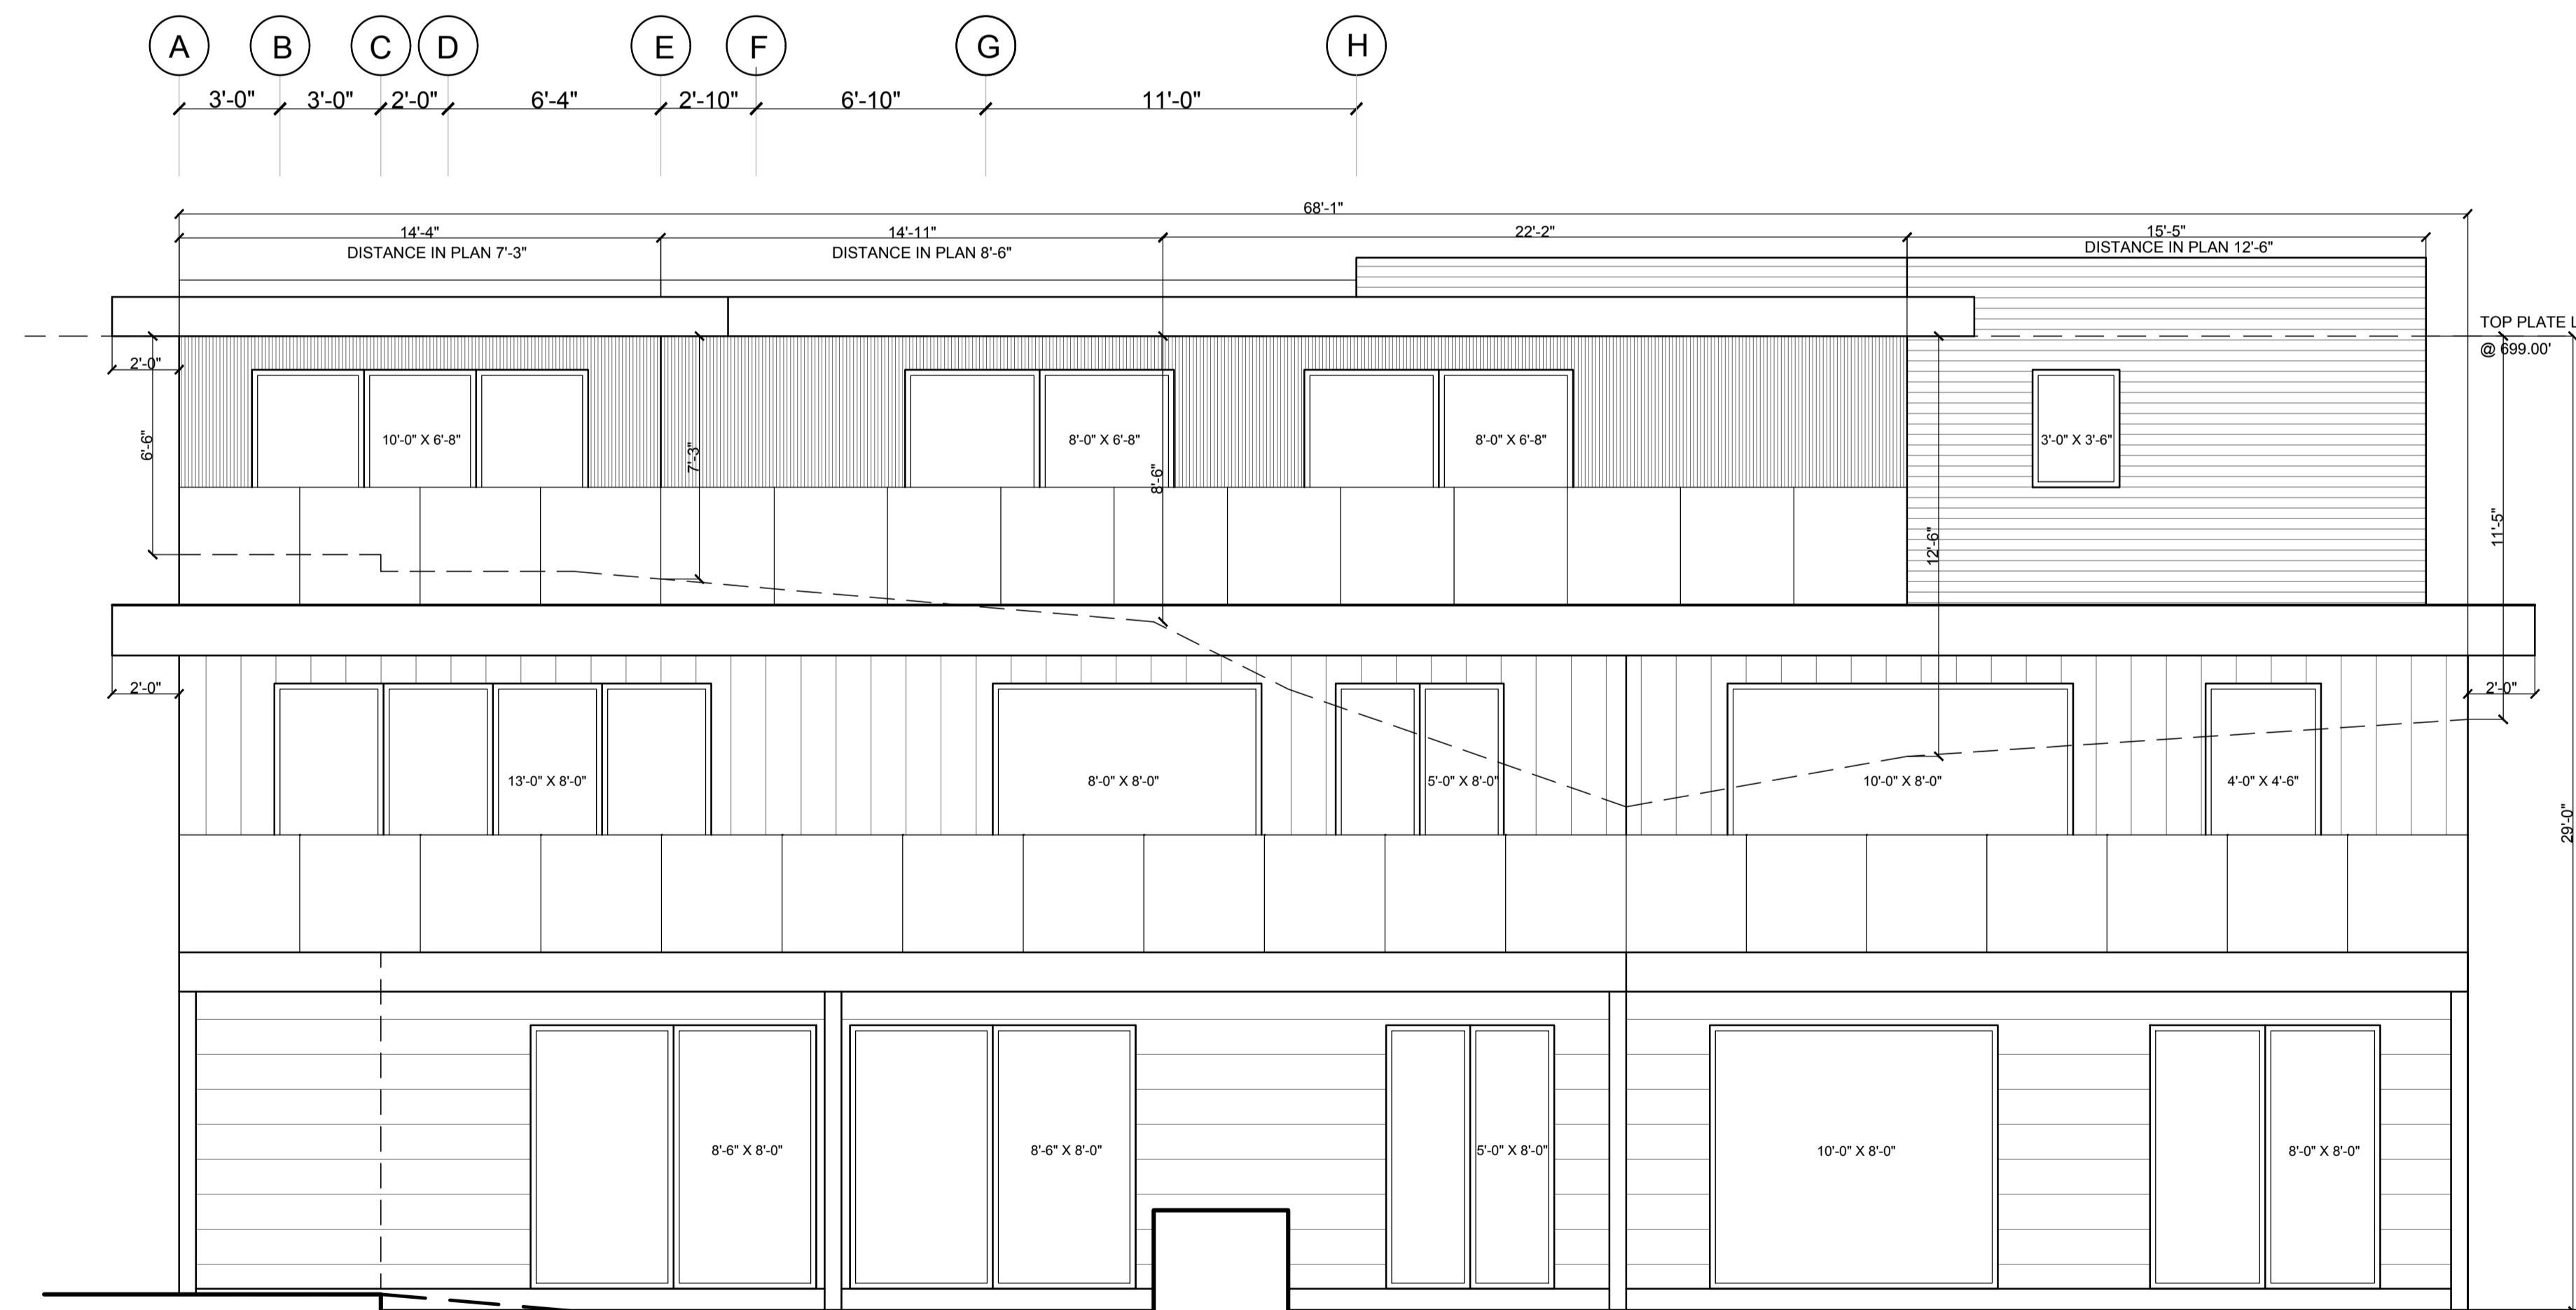

WEST ELEVATION


- LINE OF LOWEST GRADES
- - - - LINE OF FINISHED GRADES
- · - · - LINE OF NATURAL GRADES

(K)	(L)	(M)	(N)	(O)	(P)
NG:670.50'	NG:670.50'	NG:668.50'	NG:666.50'	NG:663.00'	NG:665.60'
FG:670.50'	FG:670.00'	FG:670.00'	FG:673.00'	FG:670.00'	FG:670.00'

DRAWN BY: A.R.S.	SCALE: 1/4" = 1'-0"	PROJECT: 2320 CHAIRLIFT
CAD FILE: 2320 Chairlift II.DWG	DATE: OCT. 2022	TITLE: ELEVATIONS




ARSA DESIGN INC. WWW.ARSADDESIGN.COM INFO@ARSADESIGN.COM TEL : (604) - 716 - 0479
DRAWING NO. A- 3.1



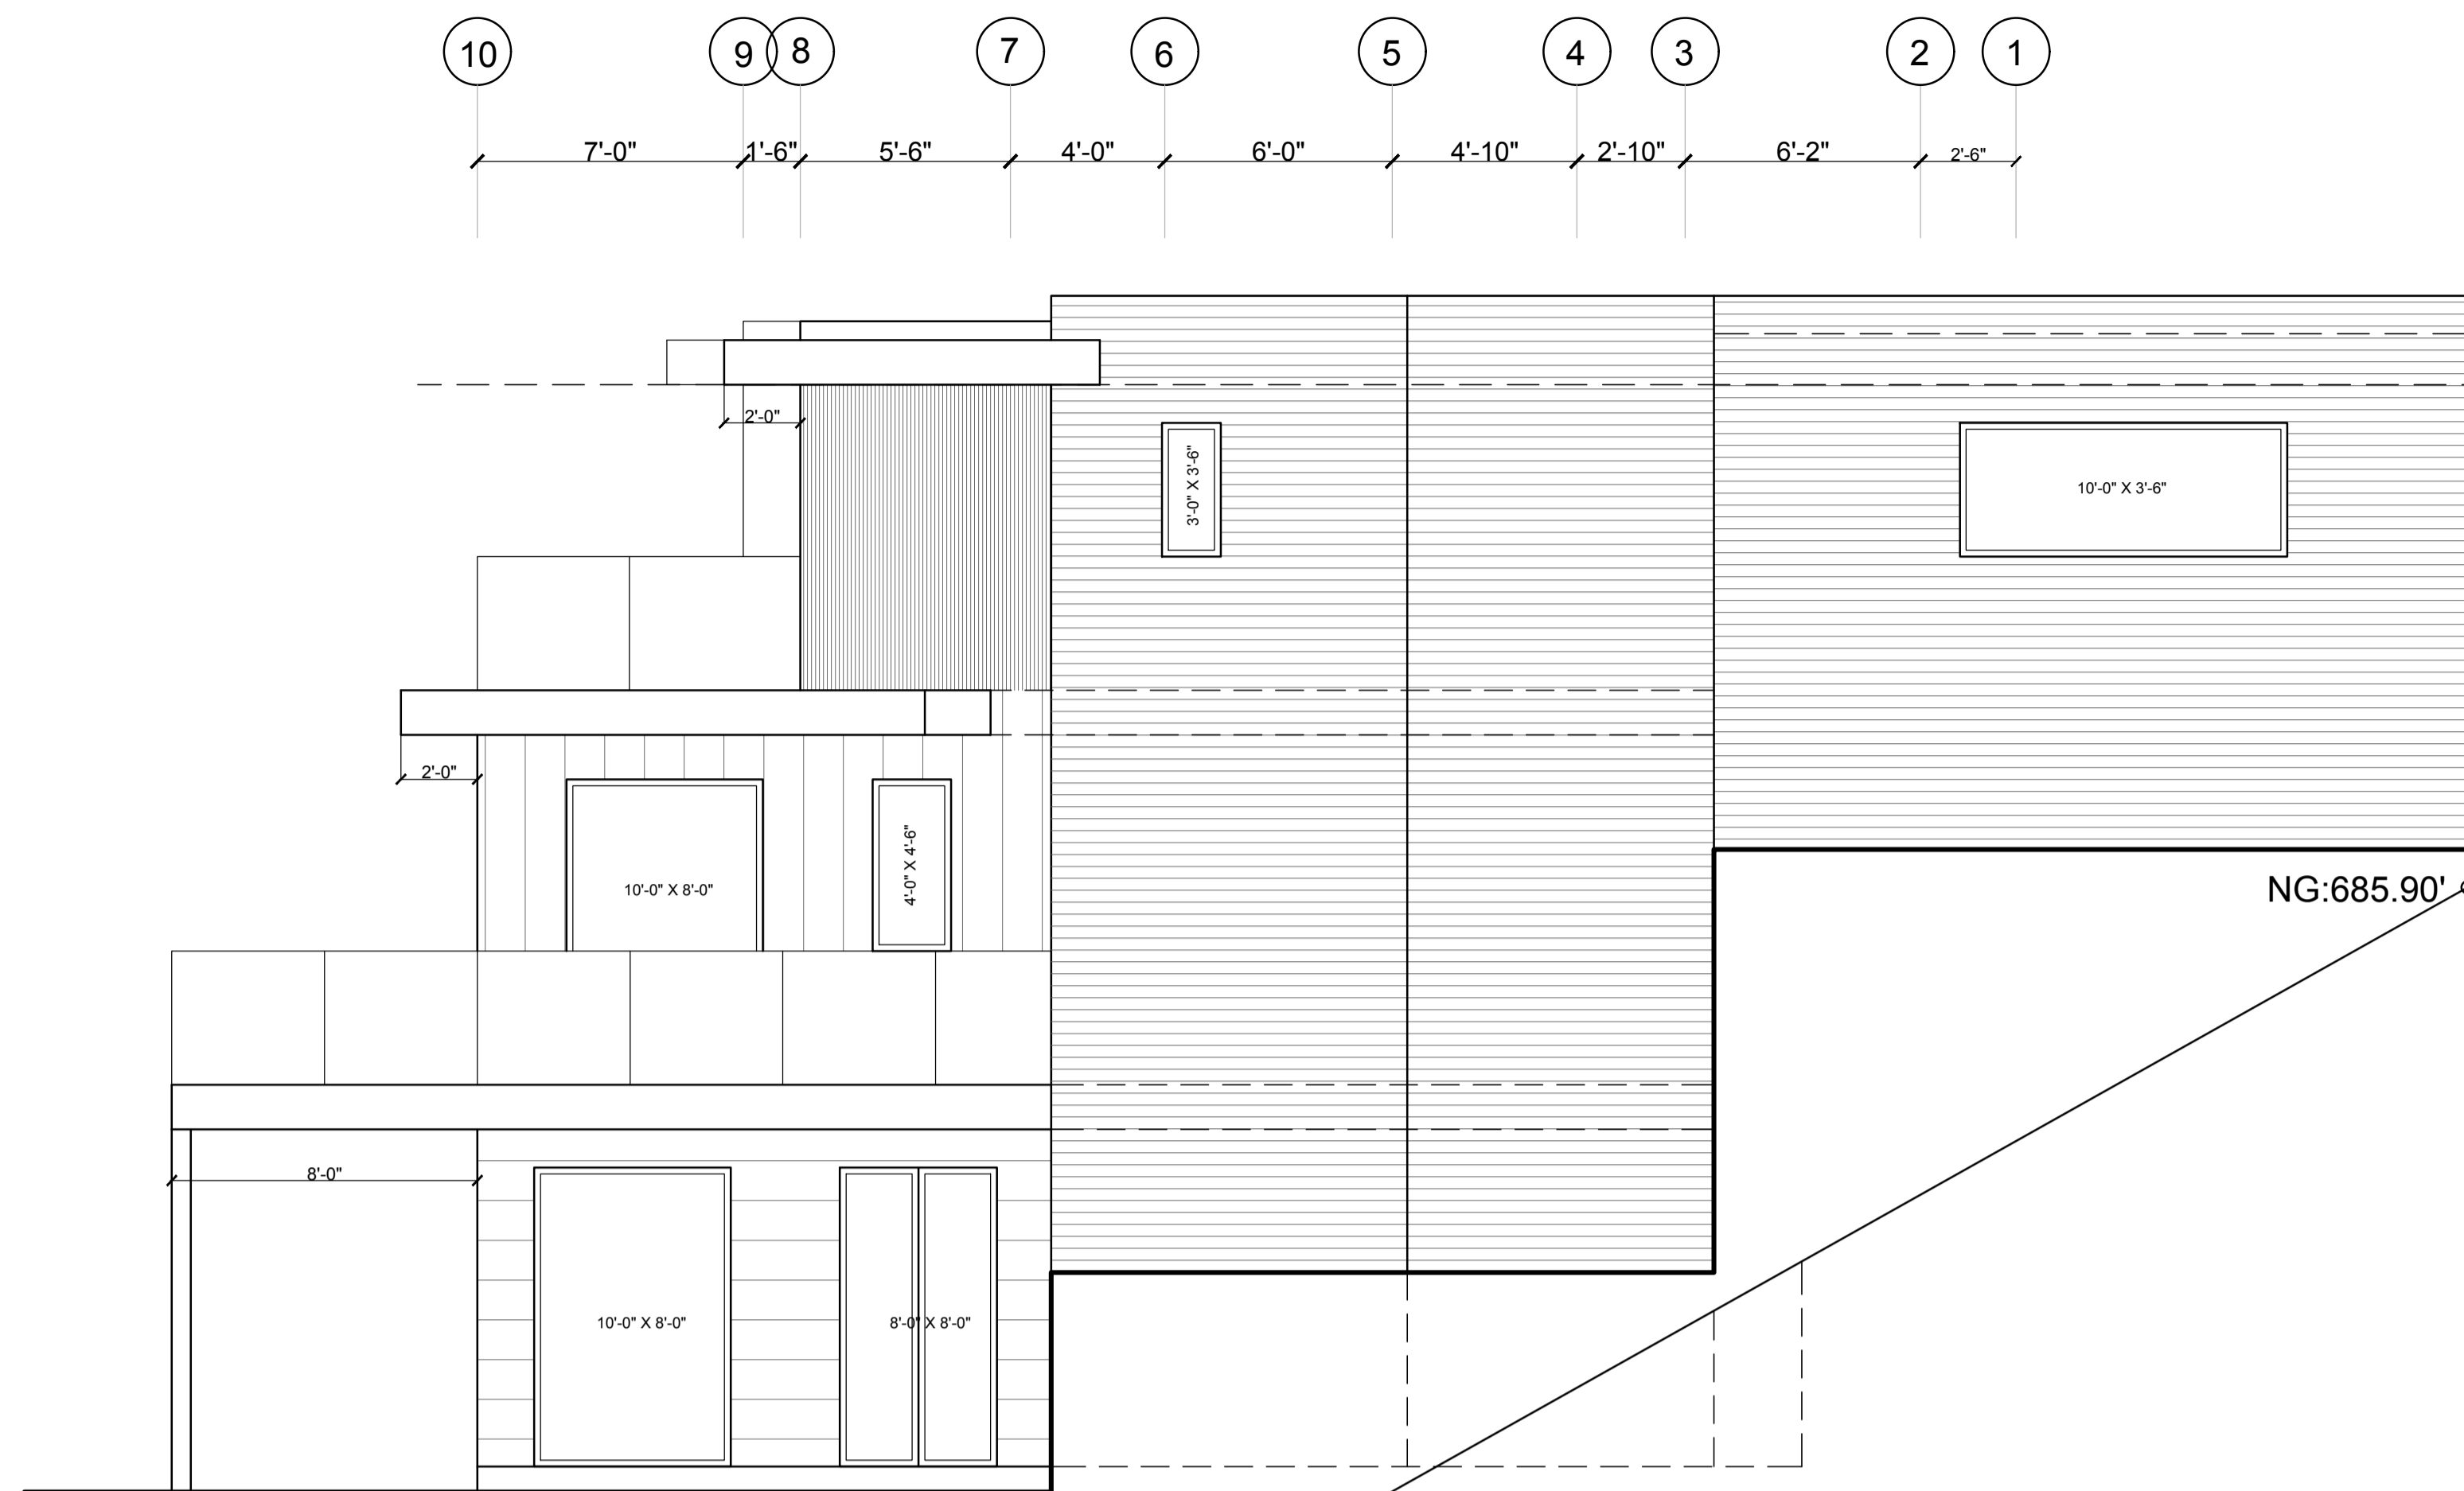


SOUTH ELEVATION

NG:665.60'

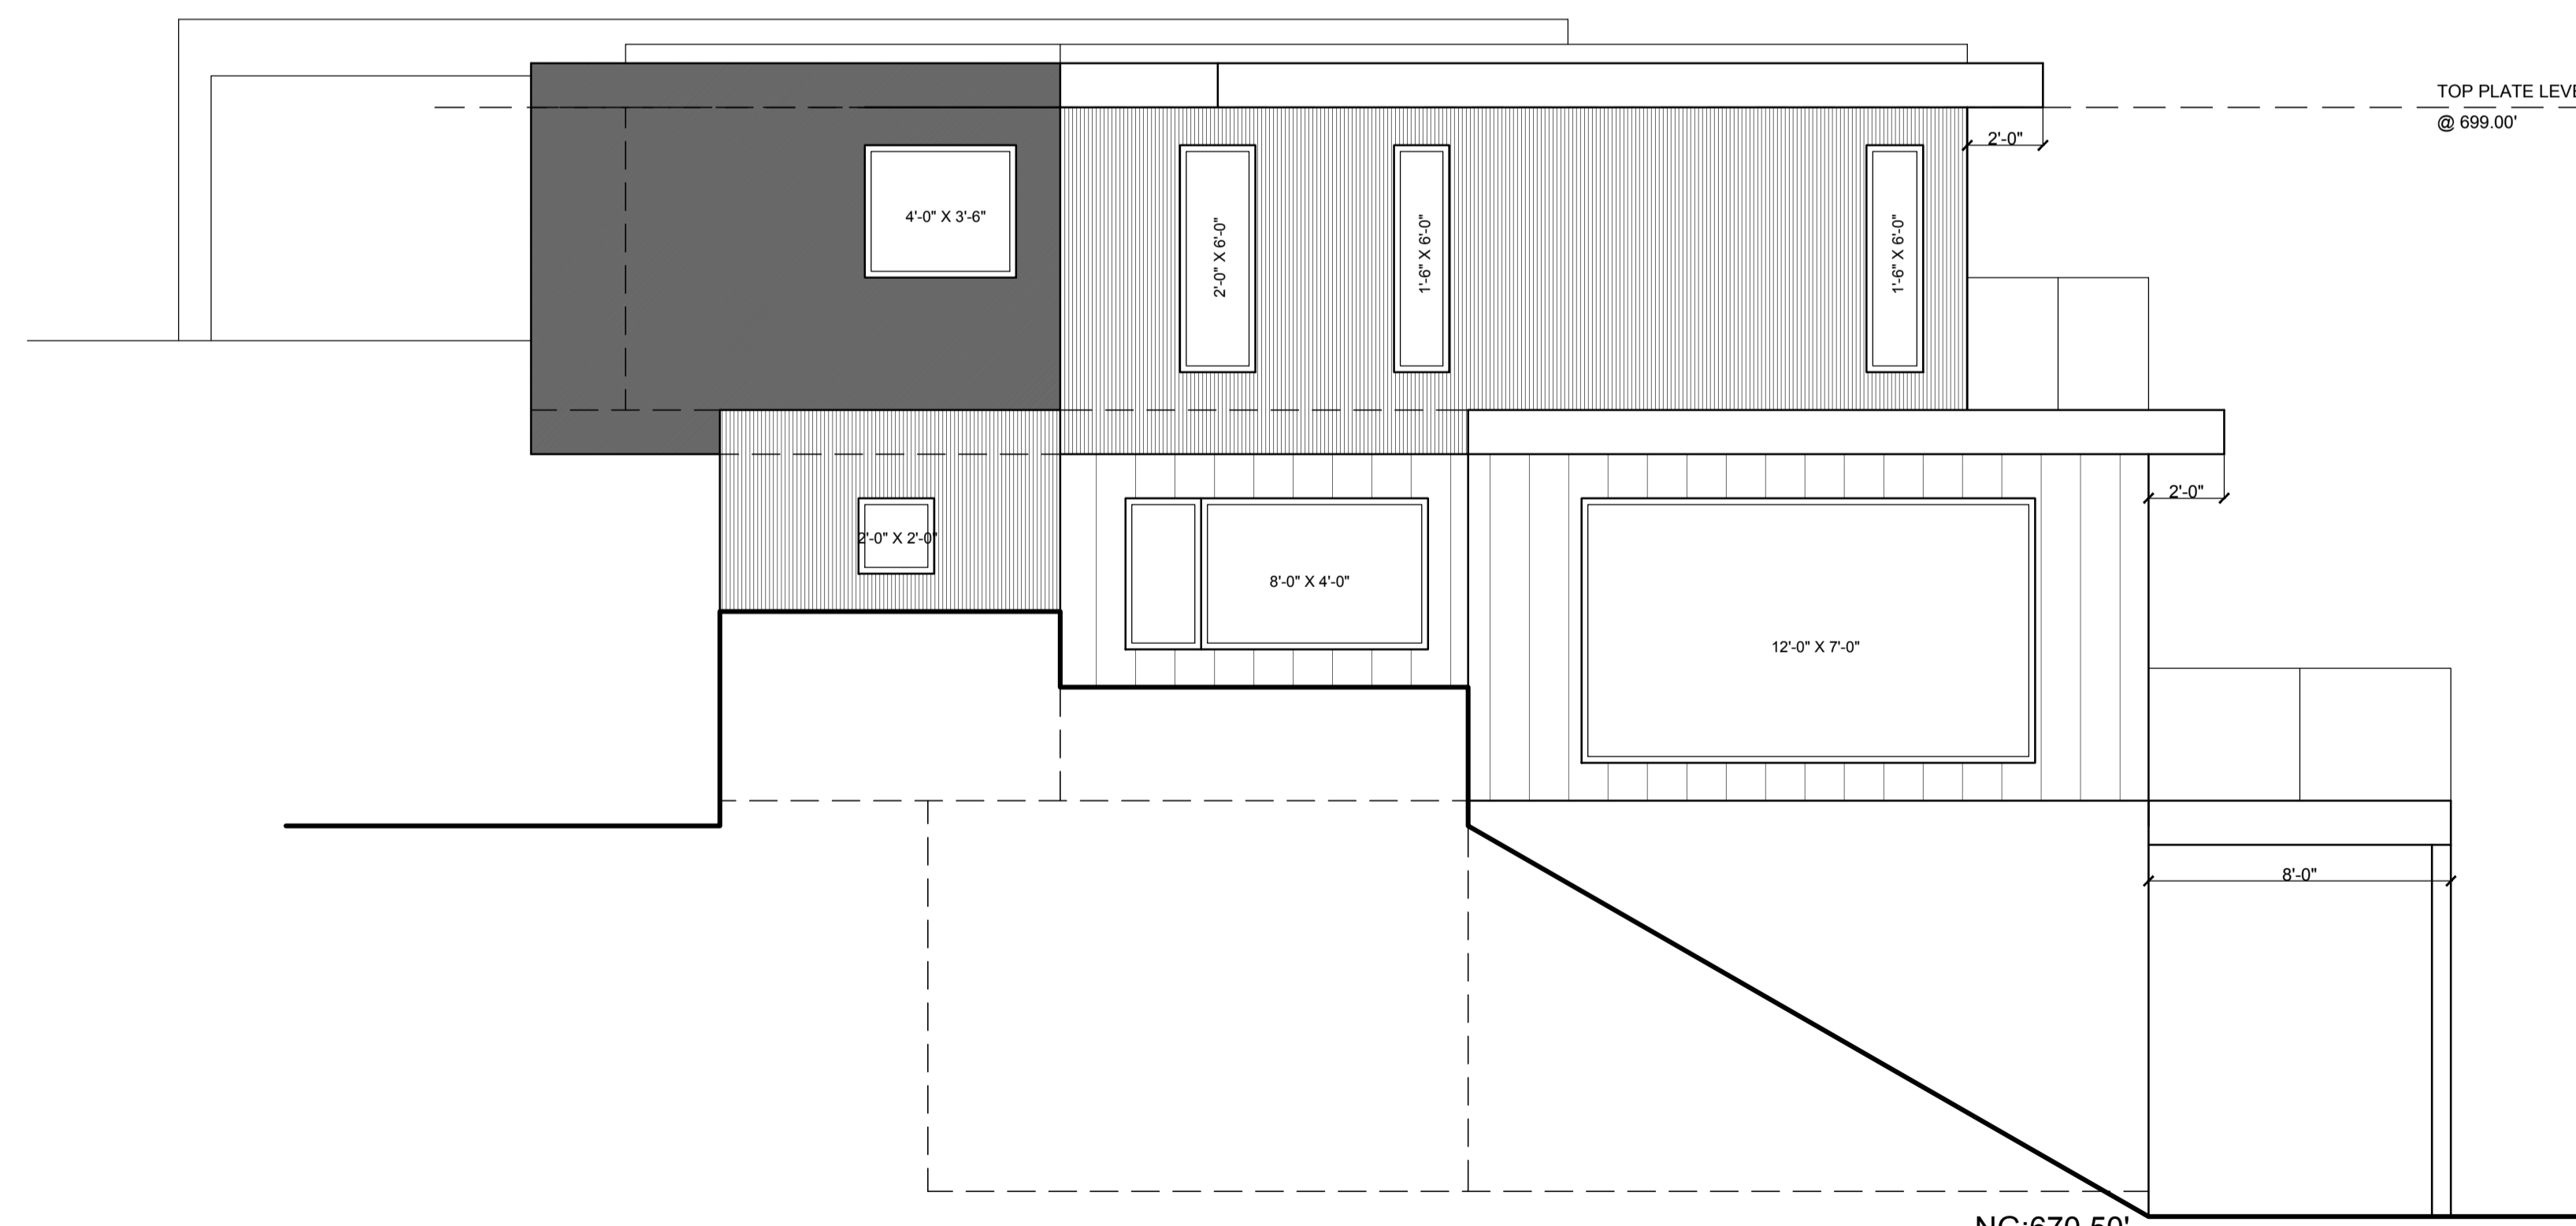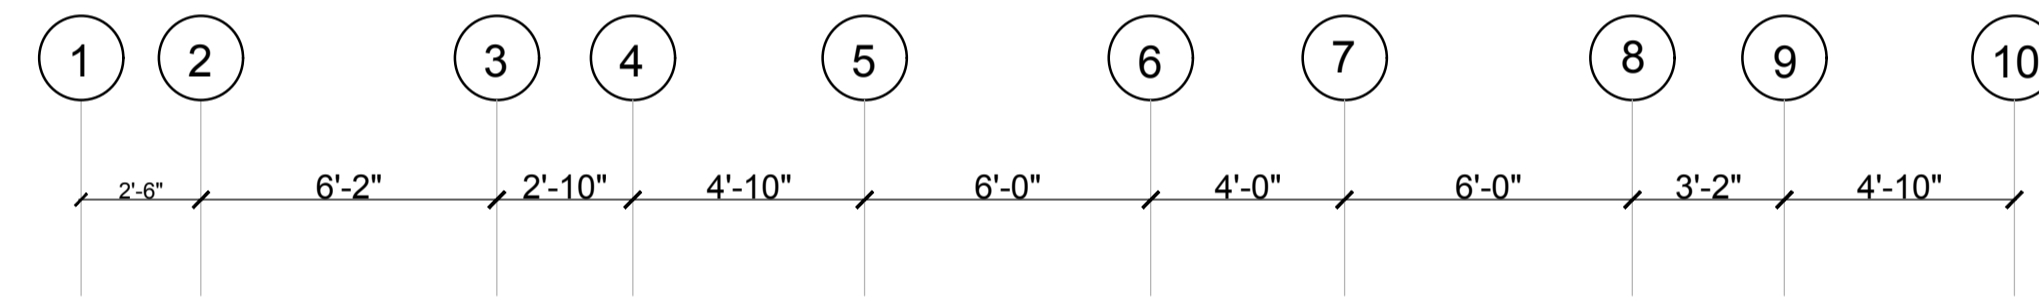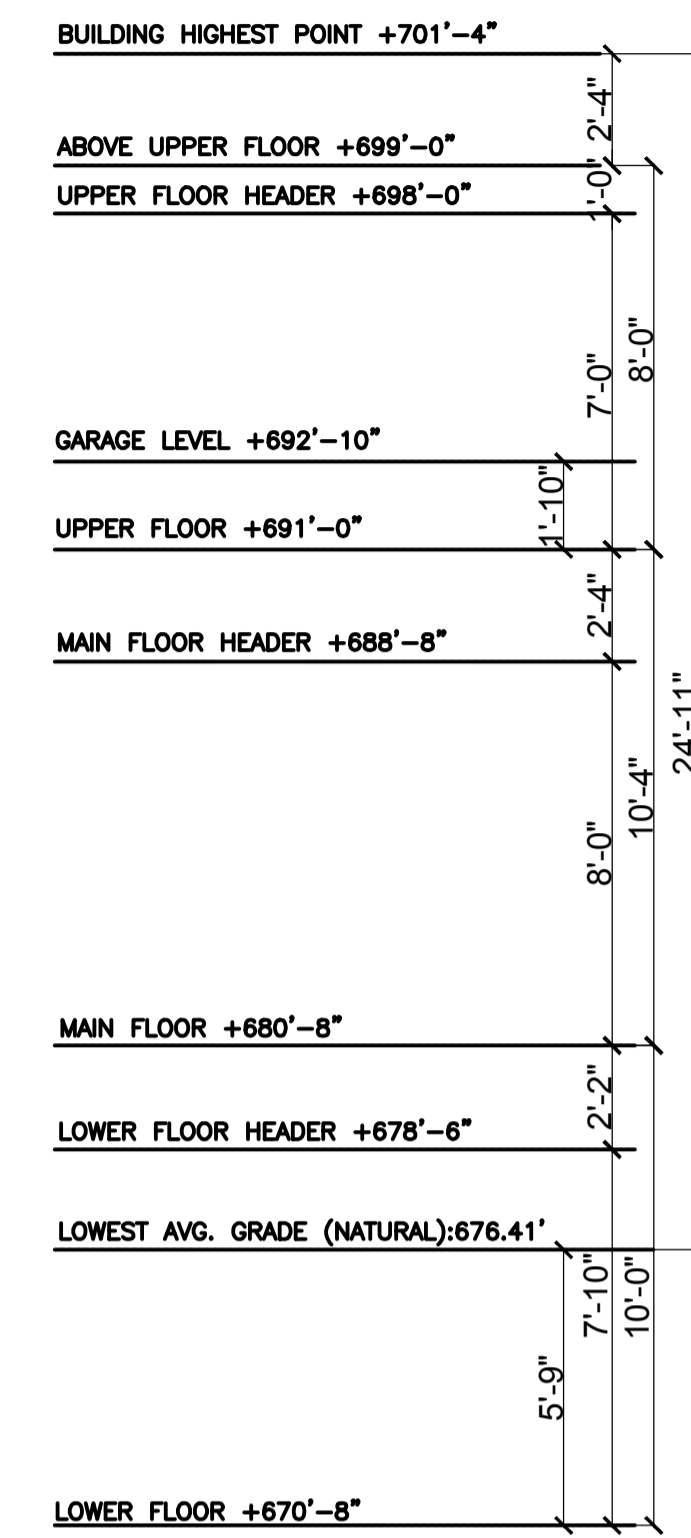

NORTH ELEVATION

NG:670.50'

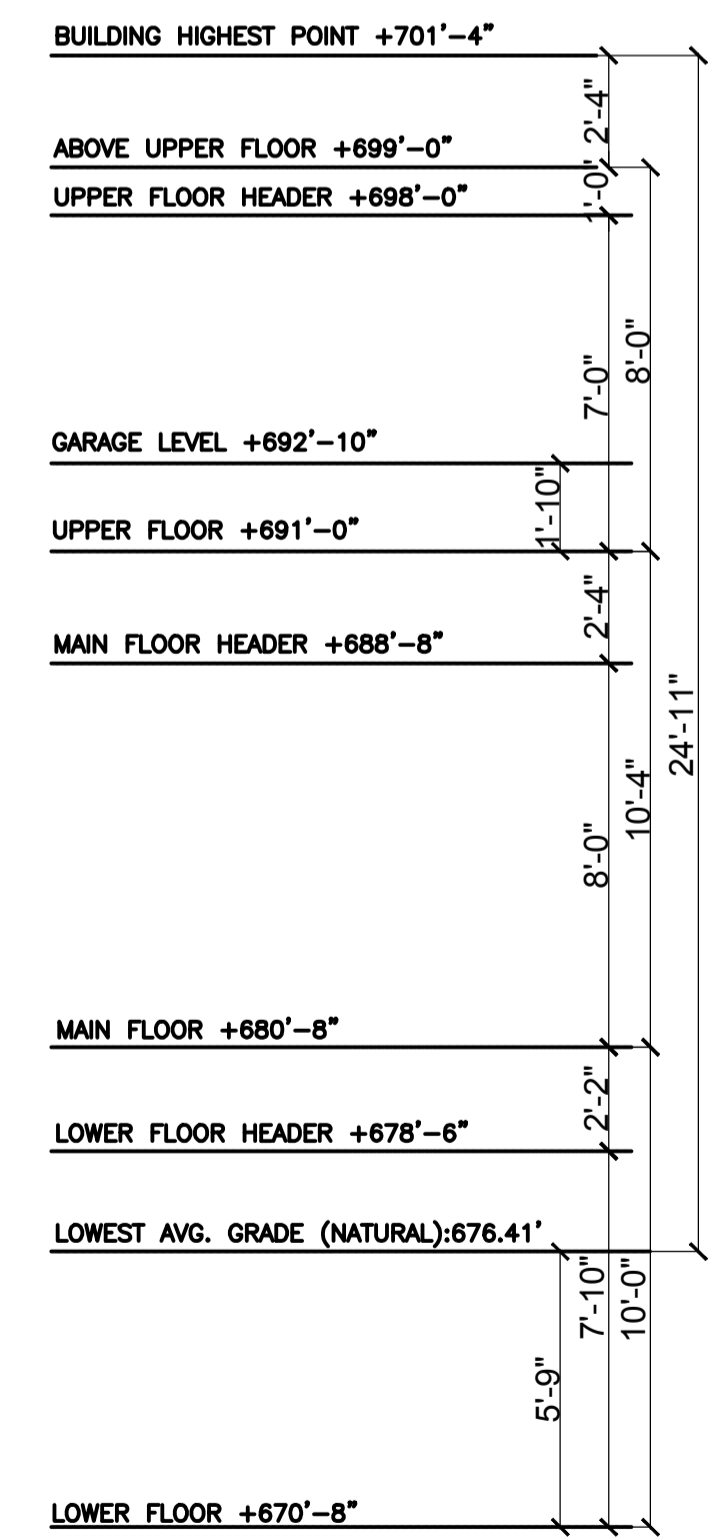


DRAWN BY: A.R.S.	SCALE: 1/4" = 1'-0"	PROJECT: 2320 CHAIRLIFT
CAD FILE: 2320 Chairlift II.DWG	DATE: OCT. 2022	TITLE: ELEVATIONS

ARSA DESIGN INC. WWW.ARSADESIGN.COM INFO@ARSADESIGN.COM TEL : (604) - 716 - 0479
DRAWING NO. A- 3.2



A B C D E F G H
 3'-0" 3'-0" 2'-0" 6'-4" 2'-10" 6'-10" 11'-0"

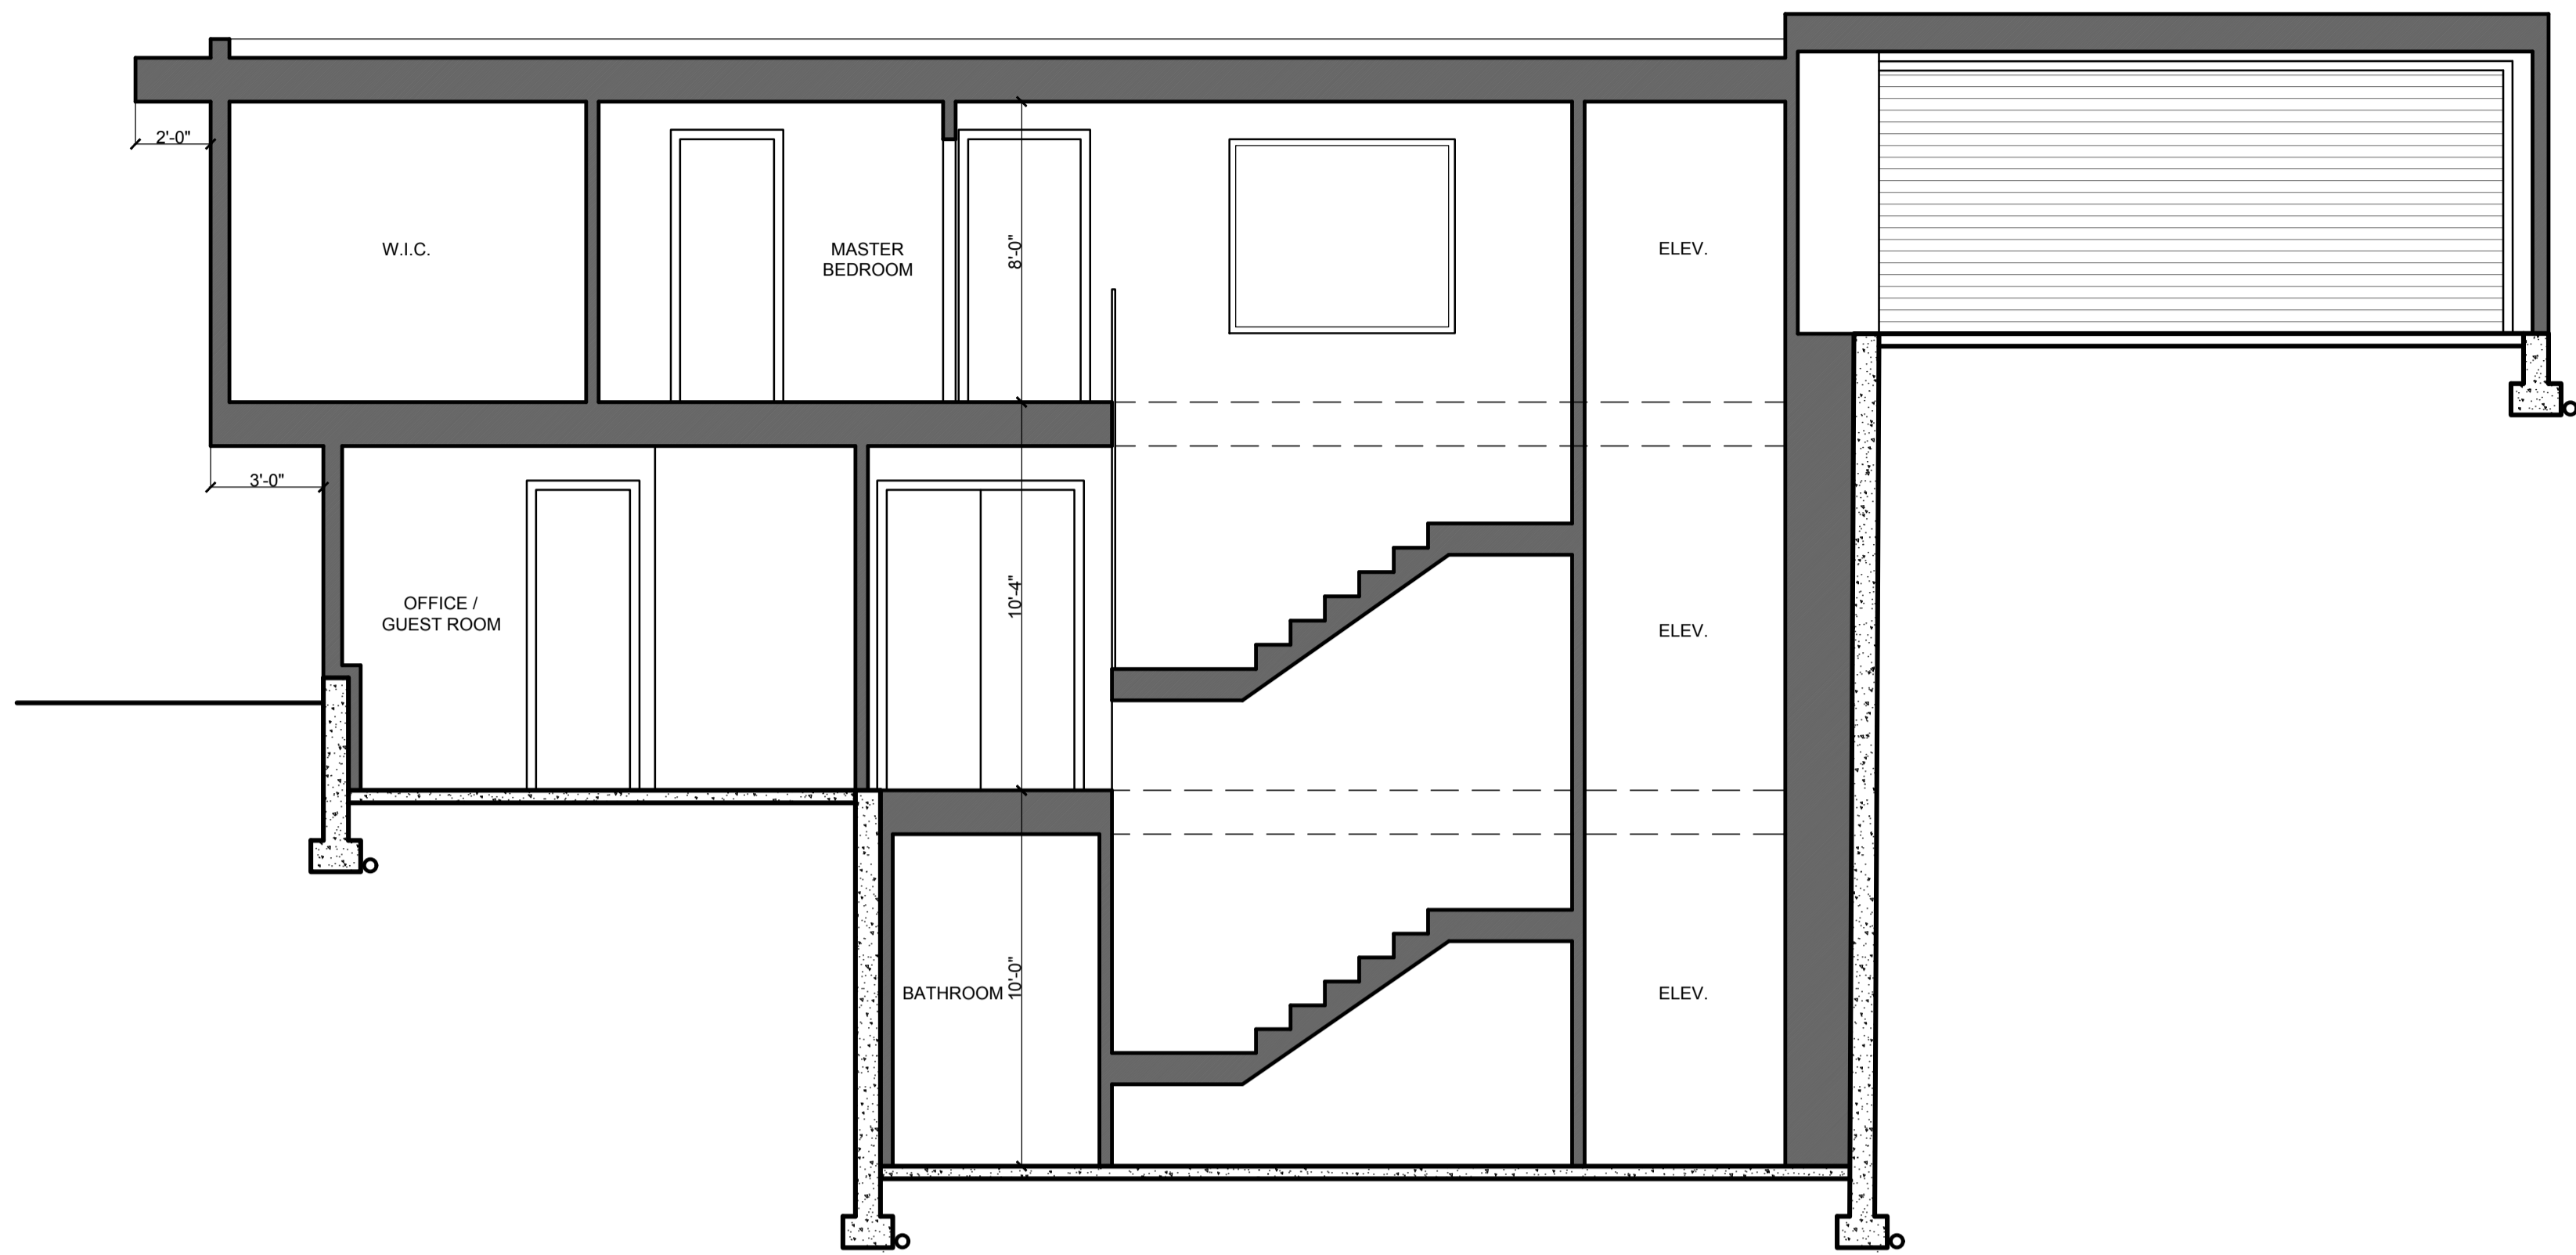

SECTION 1

BUILDING HIGHEST POINT +701'-4"
 ABOVE UPPER FLOOR +699'-0"
 UPPER FLOOR HEADER +698'-0"
 1'-0" 2'-4"
 8'-0"
 GARAGE LEVEL +692'-10"
 7'-0"
 UPPER FLOOR +691'-0"
 1'-10"
 MAIN FLOOR HEADER +688'-8"
 2'-4"
 24'-11"
 8'-0"
 10'-4"
 MAIN FLOOR +680'-8"
 2'-2"
 LOWER FLOOR HEADER +678'-6"
 10'-0"
 7'-10"
 5'-9"
 10'-0"
 LOWER FLOOR +670'-8"

10 9 8 7 6 5 4 3 2 1
 4'-10" 3'-2" 6'-0" 4'-0" 6'-0" 4'-10" 2'-10" 6'-2" 2'-6"



SECTION 2

BUILDING HIGHEST POINT +701'-4"
 ABOVE UPPER FLOOR +699'-0"
 UPPER FLOOR HEADER +698'-0"
 1'-0" 2'-4"
 8'-0"
 GARAGE LEVEL +692'-10"
 7'-0"
 UPPER FLOOR +691'-0"
 1'-10"
 MAIN FLOOR HEADER +688'-8"
 2'-4"
 24'-11"
 8'-0"
 10'-4"
 MAIN FLOOR +680'-8"
 2'-2"
 LOWER FLOOR HEADER +678'-6"
 10'-0"
 7'-10"
 5'-9"
 10'-0"
 LOWER FLOOR +670'-8"

DRAWN BY: A.R.S.	SCALE: 1/4" = 1'-0"	PROJECT: 2320 CHAIRLIFT
CAD FILE: 2320 Chairlift II.DWG	DATE: OCT. 2022	TITLE: SECTIONS

ARSA DESIGN INC.
 WWW.ARSADESIGN.COM
 INFO@ARSADESIGN.COM
 TEL : (604) - 716 - 0479

DRAWING NO.
A-4.1

