

**DISTRICT OF WEST VANCOUVER
BUILDING DEPARTMENT
PERMIT COPY**

AM 2
PLAN 4763

PLAN 16664

YANZHIX

REFERENCE
PLAN
1861

32

9.435 SQ.FT.

OVERHANG 1.5' CLEAR

UNDECH
ER HOUSE

22

12,593 SQ. FT.

REM 21

REFERENCE PLAN 1452

RECEIVED

NOV 28 1988

**DISTRICT OF WEST VANCOUVER
INSPECTION DEPT.**

B-03-2700

40

DADA

PARK

PLAN: 6435

Certified correct

C. Hobbs

September 5th 1984


● OIP DENOTES OLD IRON POST FOUND
● IP DENOTES IRON POST SET
● LIP DENOTES LEAD PLUG SET

4796 Highway 7

LOACH, HOBBS & KYLER
B.C. LAND SURVEYORS
NORTH VANCOUVER, B.C.


FB 919 P 9-22

M1460-34

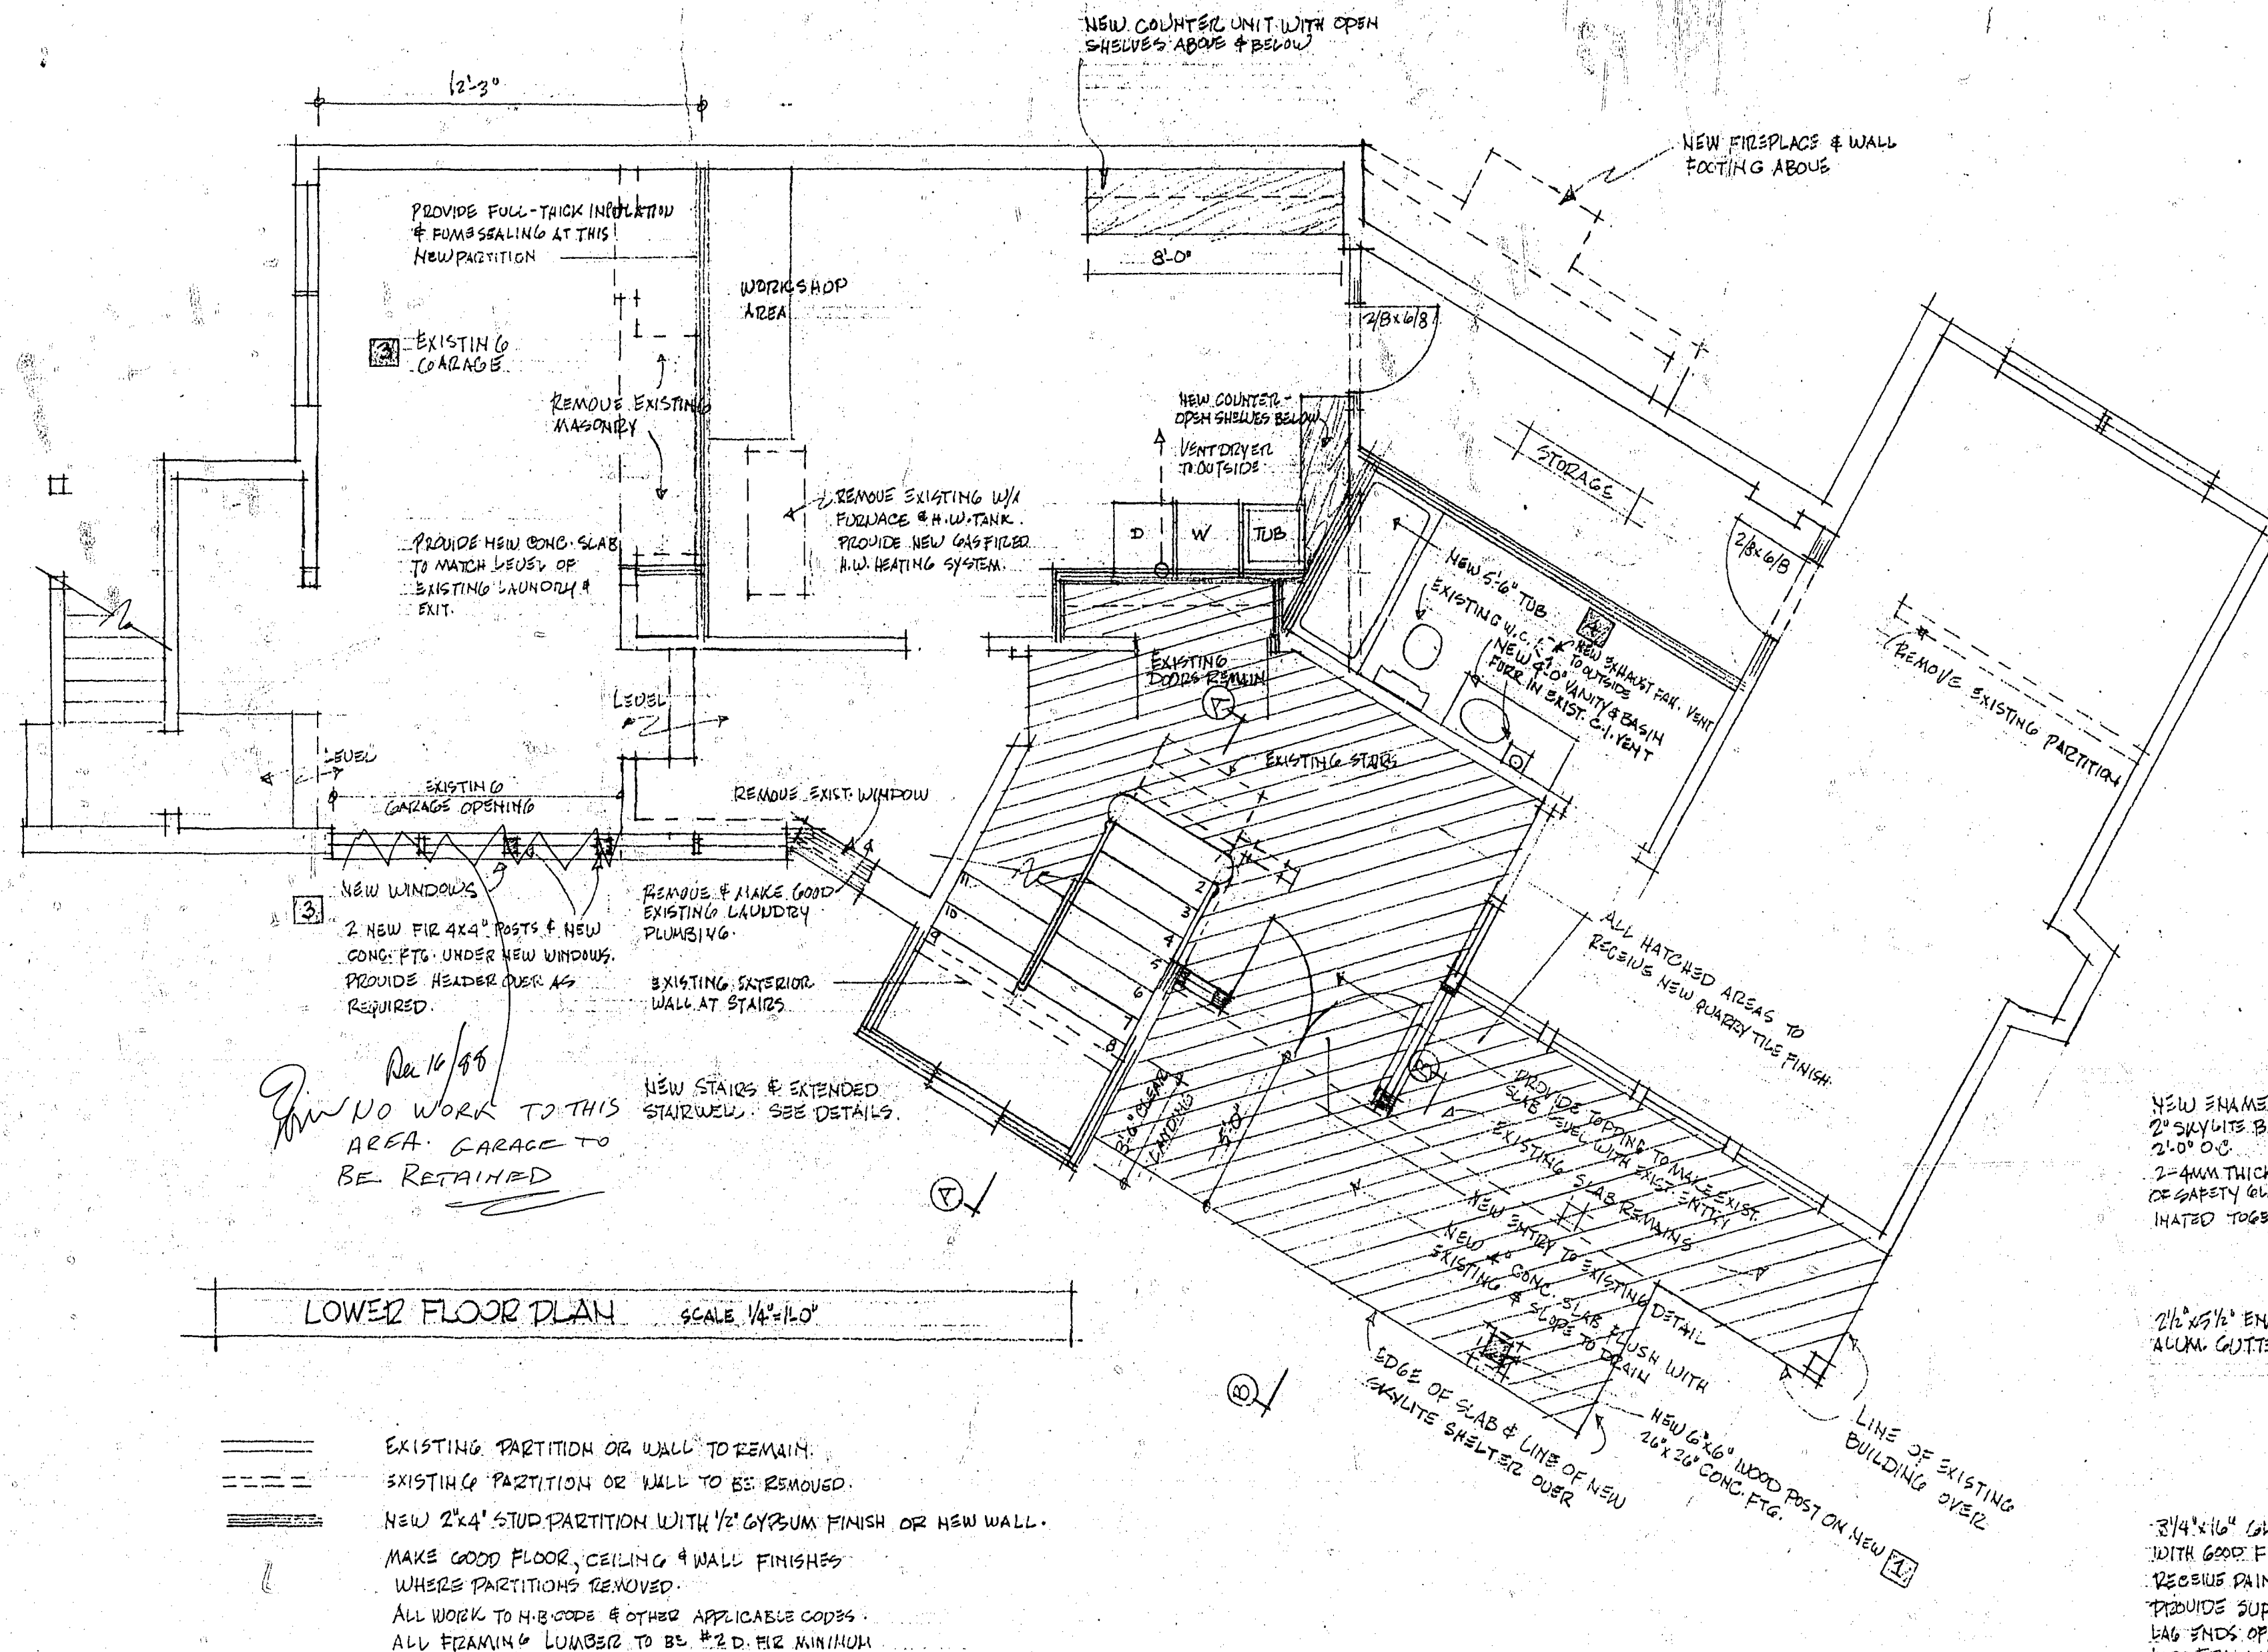


LOWER FLOOR PLAN SCALE 1/4" = 1'-0"

- ===== EXISTING PARTITION OR WALL TO REMAIN.
- EXISTING PARTITION OR WALL TO BE REMOVED.
- ===== NEW 2"x4" STUD PARTITION WITH 1/2" GYPSUM FINISH OR NEW WALL.
- MAKE GOOD FLOOR, CEILING & WALL FINISHES WHERE PARTITIONS REMOVED.
- ALL WORK TO M.B. CODE & OTHER APPLICABLE CODES.
- ALL FRAMING LUMBER TO BE #2 D. FIR MINIMUM.

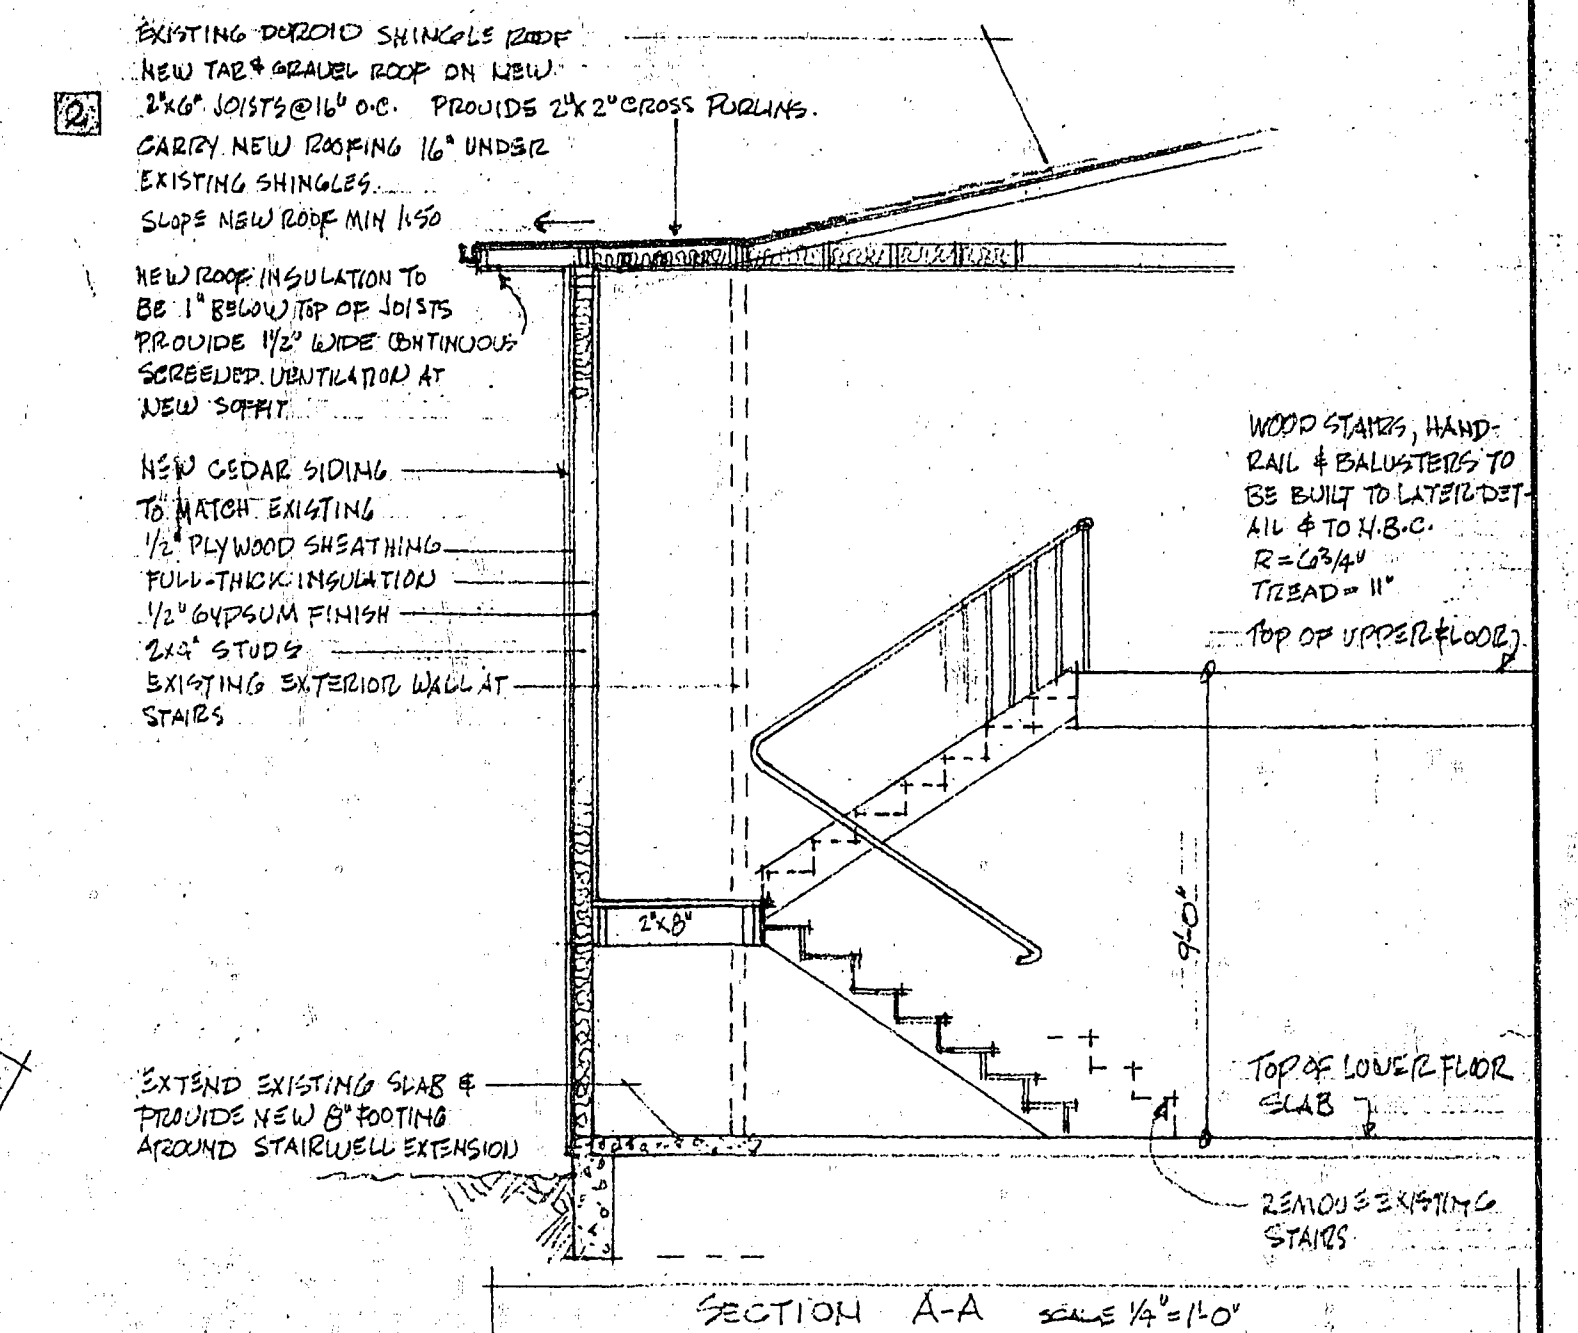

SECTION A-A SCALE 1/2" = 1'-0"

DISTRICT OF WEST VANCOUVER
BUILDING DEPARTMENT
PERMIT COPY

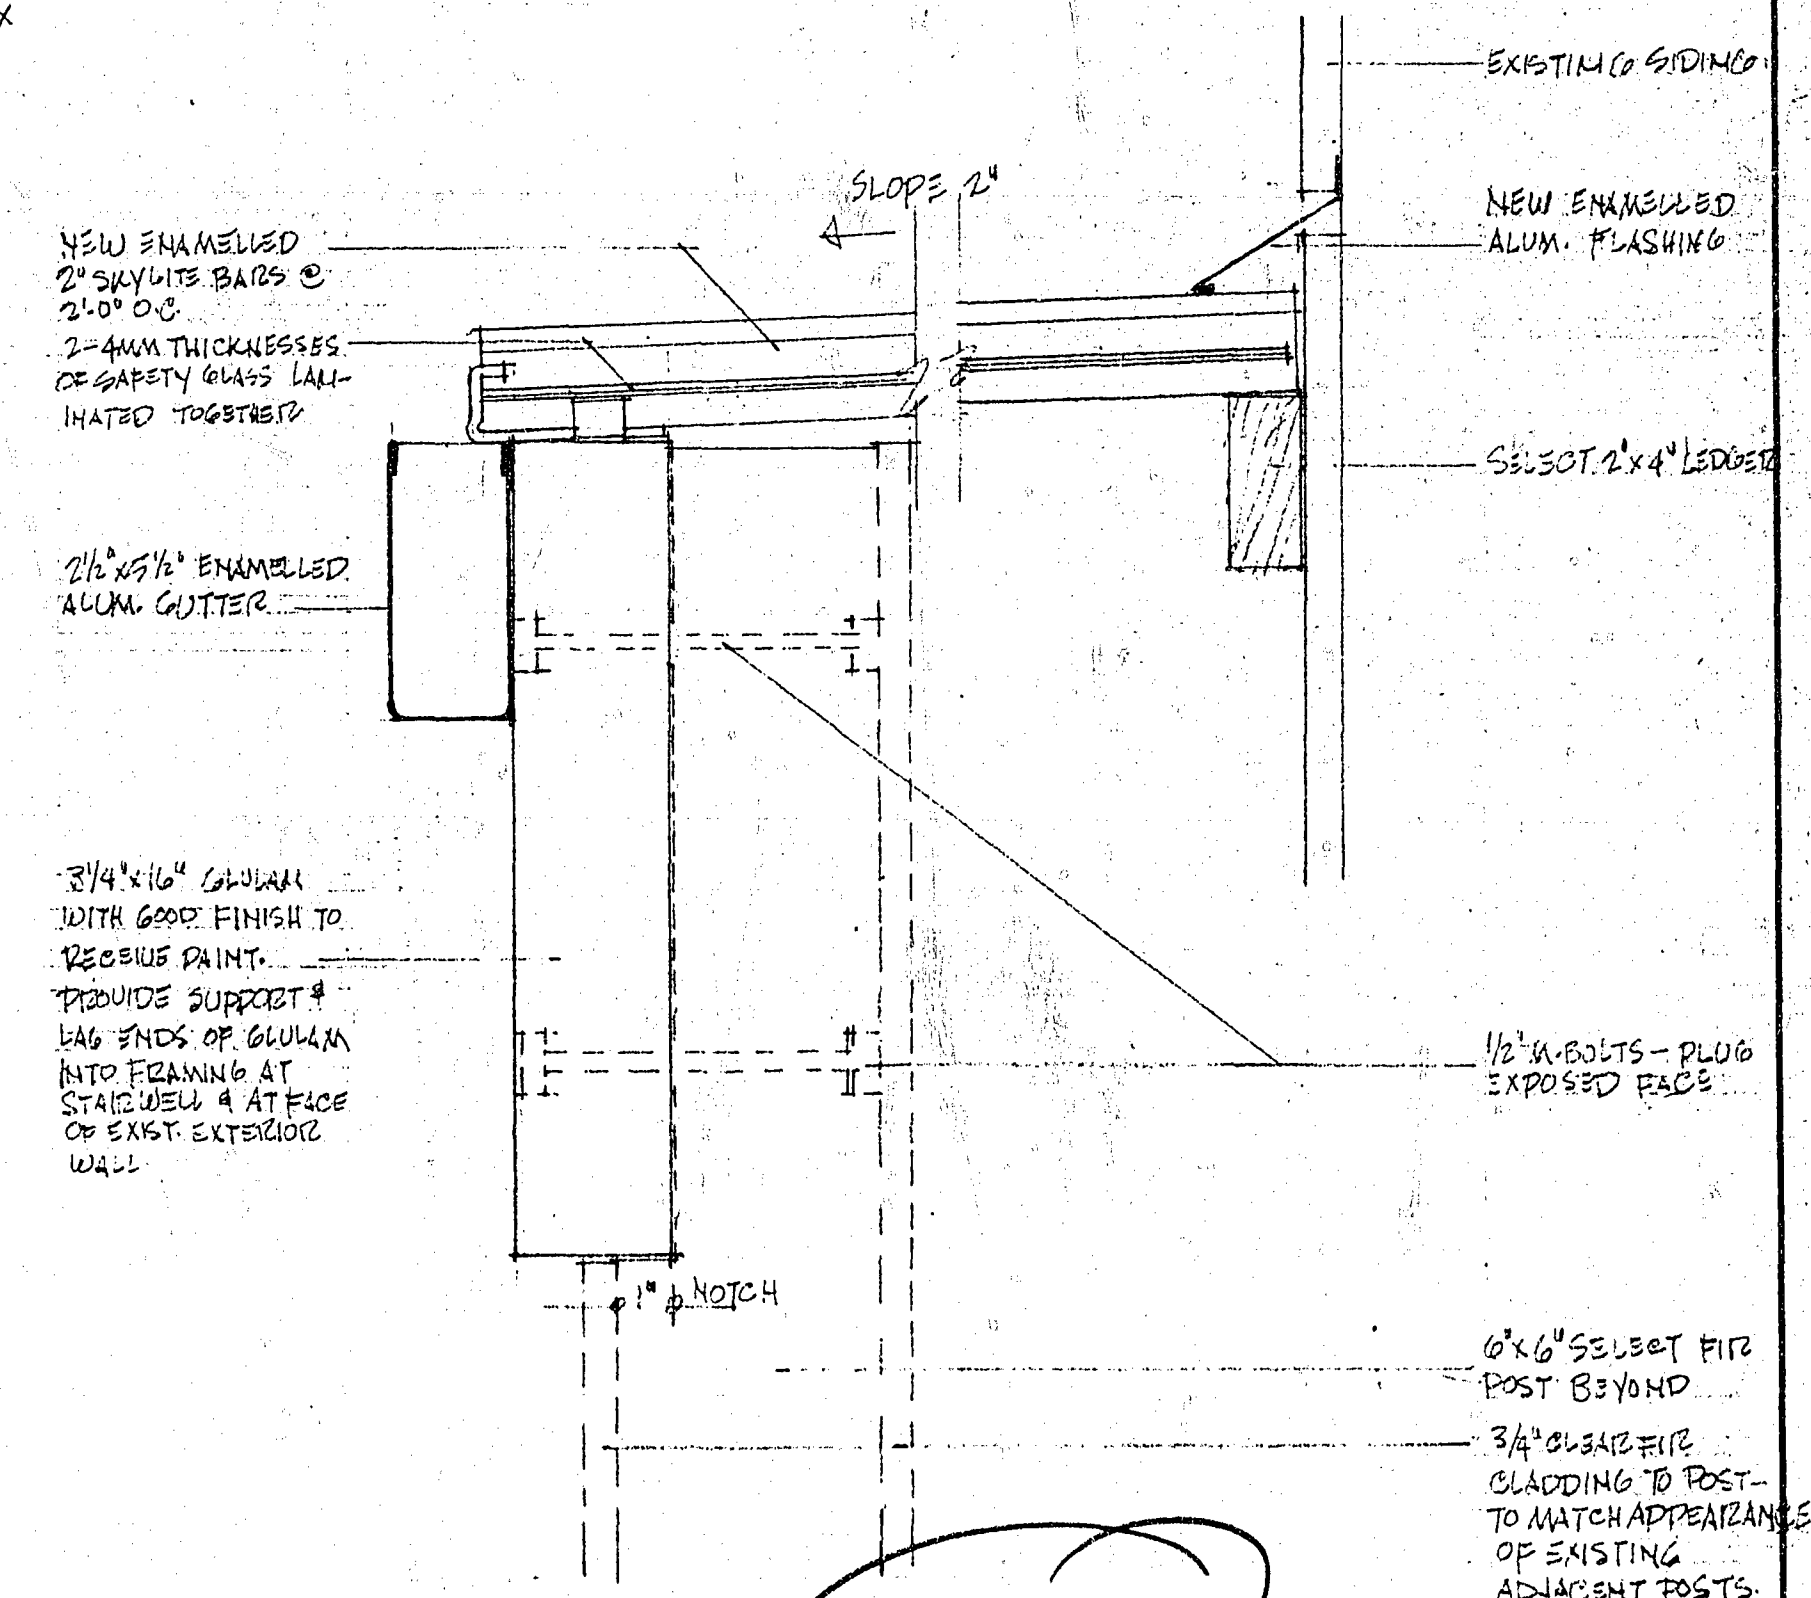

SECTION B-B SCALE 1/4" = 1'-0"


REVISIONS
RECEIVED

DEC 12 1988

DISTRICT OF WEST VANCOUVER
BUILDING DEPARTMENT
INSPECTION DEPT.

LEGAL DESCRIPTION:
LOT 22 OF BLOCK 2, D.L. 811, GROUP 1, N.W. DISTRICT, PLAN 967.

DATE	NO.	DESCRIPTION	JAMES TETTAMANTI ARCHITECT VANCOUVER	ALTERATIONS TO 4796 HIGHWAY, WEST VANCOUVER, MR. & MRS. DONALD MANN	SHEET NO.
DEC. 9/88	1	PROVIDE EXHAUST FAN IN BATHROOM			1
	2	EXISTING GARAGE REMAINS AS GARAGE. DO NOT CONSTRUCT NEW WINDOWS AS SHOWN. SHOWED NEW FLAT ROOF CONSTRUCTION			3
DRAWN AT SCALE AS NOTED DATE NOV 28/88					

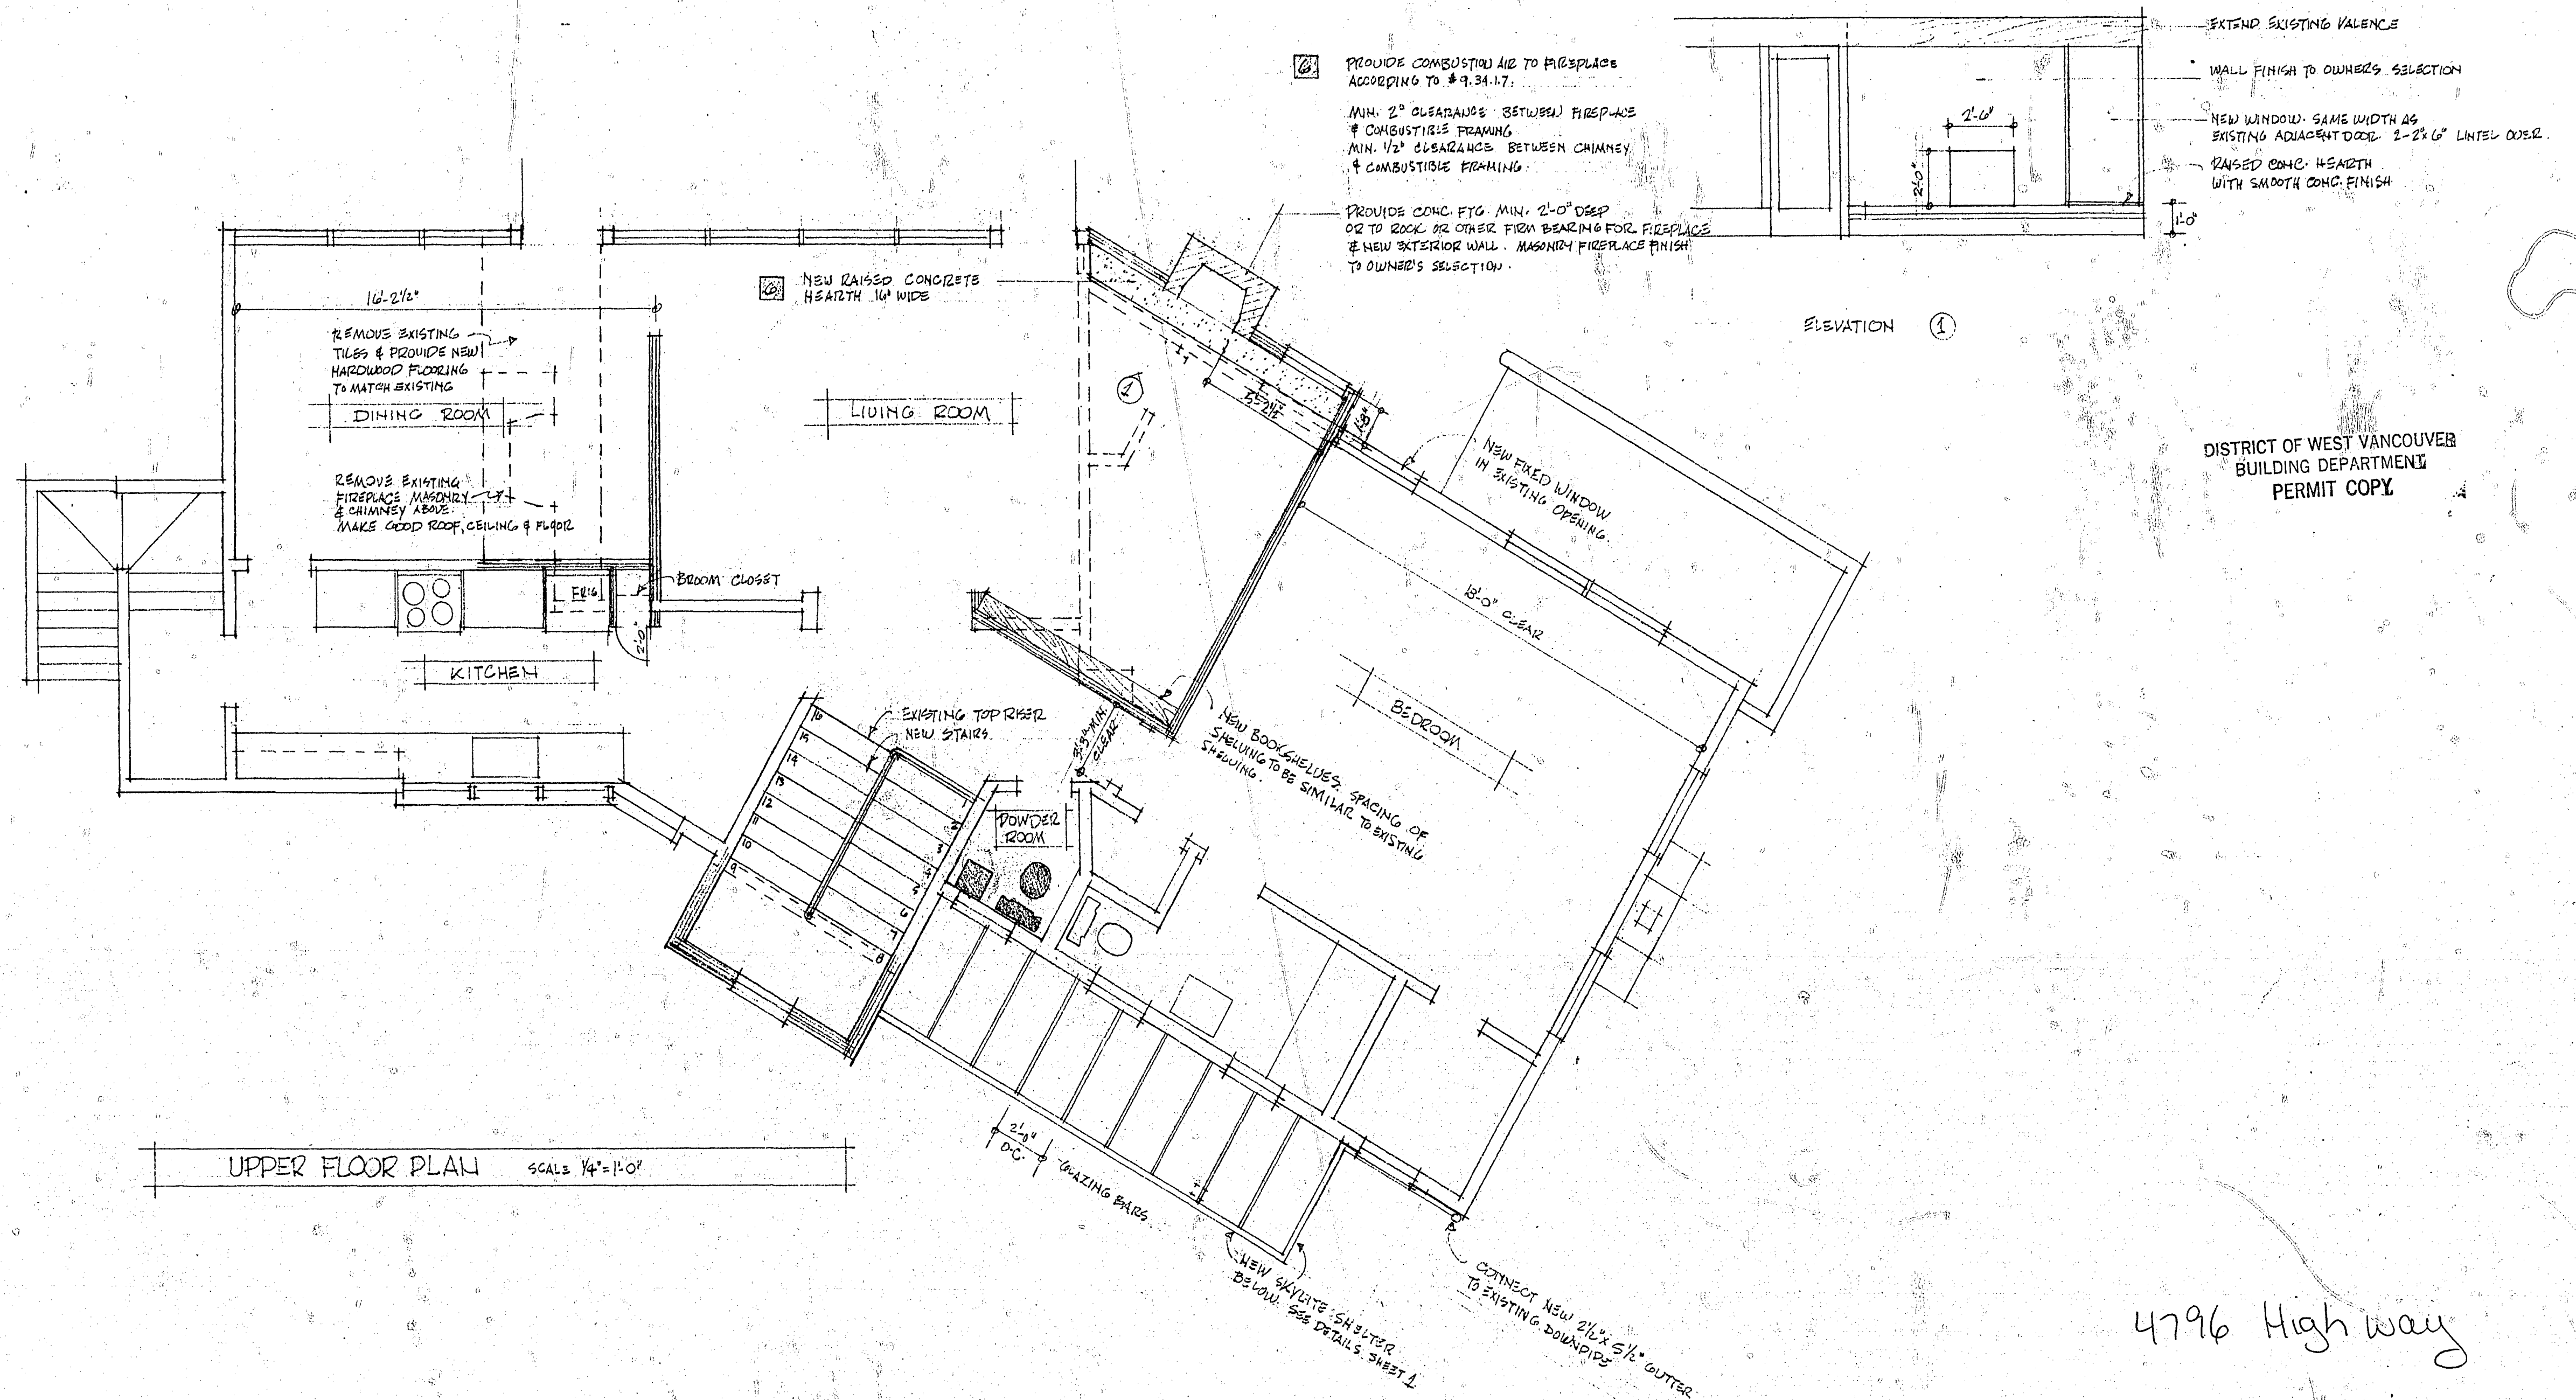

DISTRICT OF WEST VANCOUVER
BUILDING DEPARTMENT
PERMIT COPY

4796 Highway

B-03-2700

RECEIVED



DEC 12 1988

DISTRICT OF WEST VANCOUVER
BUILDING DEPARTMENT
INSPECTION DEPT.

PERMIT COPY

THIS SET OF PLANS
TO BE RETAINED ON

DATE	NO.	REVISION	JAMES TETTAMANTI ARCHITECT VANCOUVER		ALTERATIONS TO	SHEET No.
DEC 9/88	6	NOTES 123 HEARTH, FIREPLACE & CHIMNEY CONSTRUCTION			4796 HIGHWAY, WEST VANCOUVER, FOR MRS. DONALD MAHN	
DRAWN: JT SCALE: AS NOTED			DATE: MAR 28/89			2
						OF 3

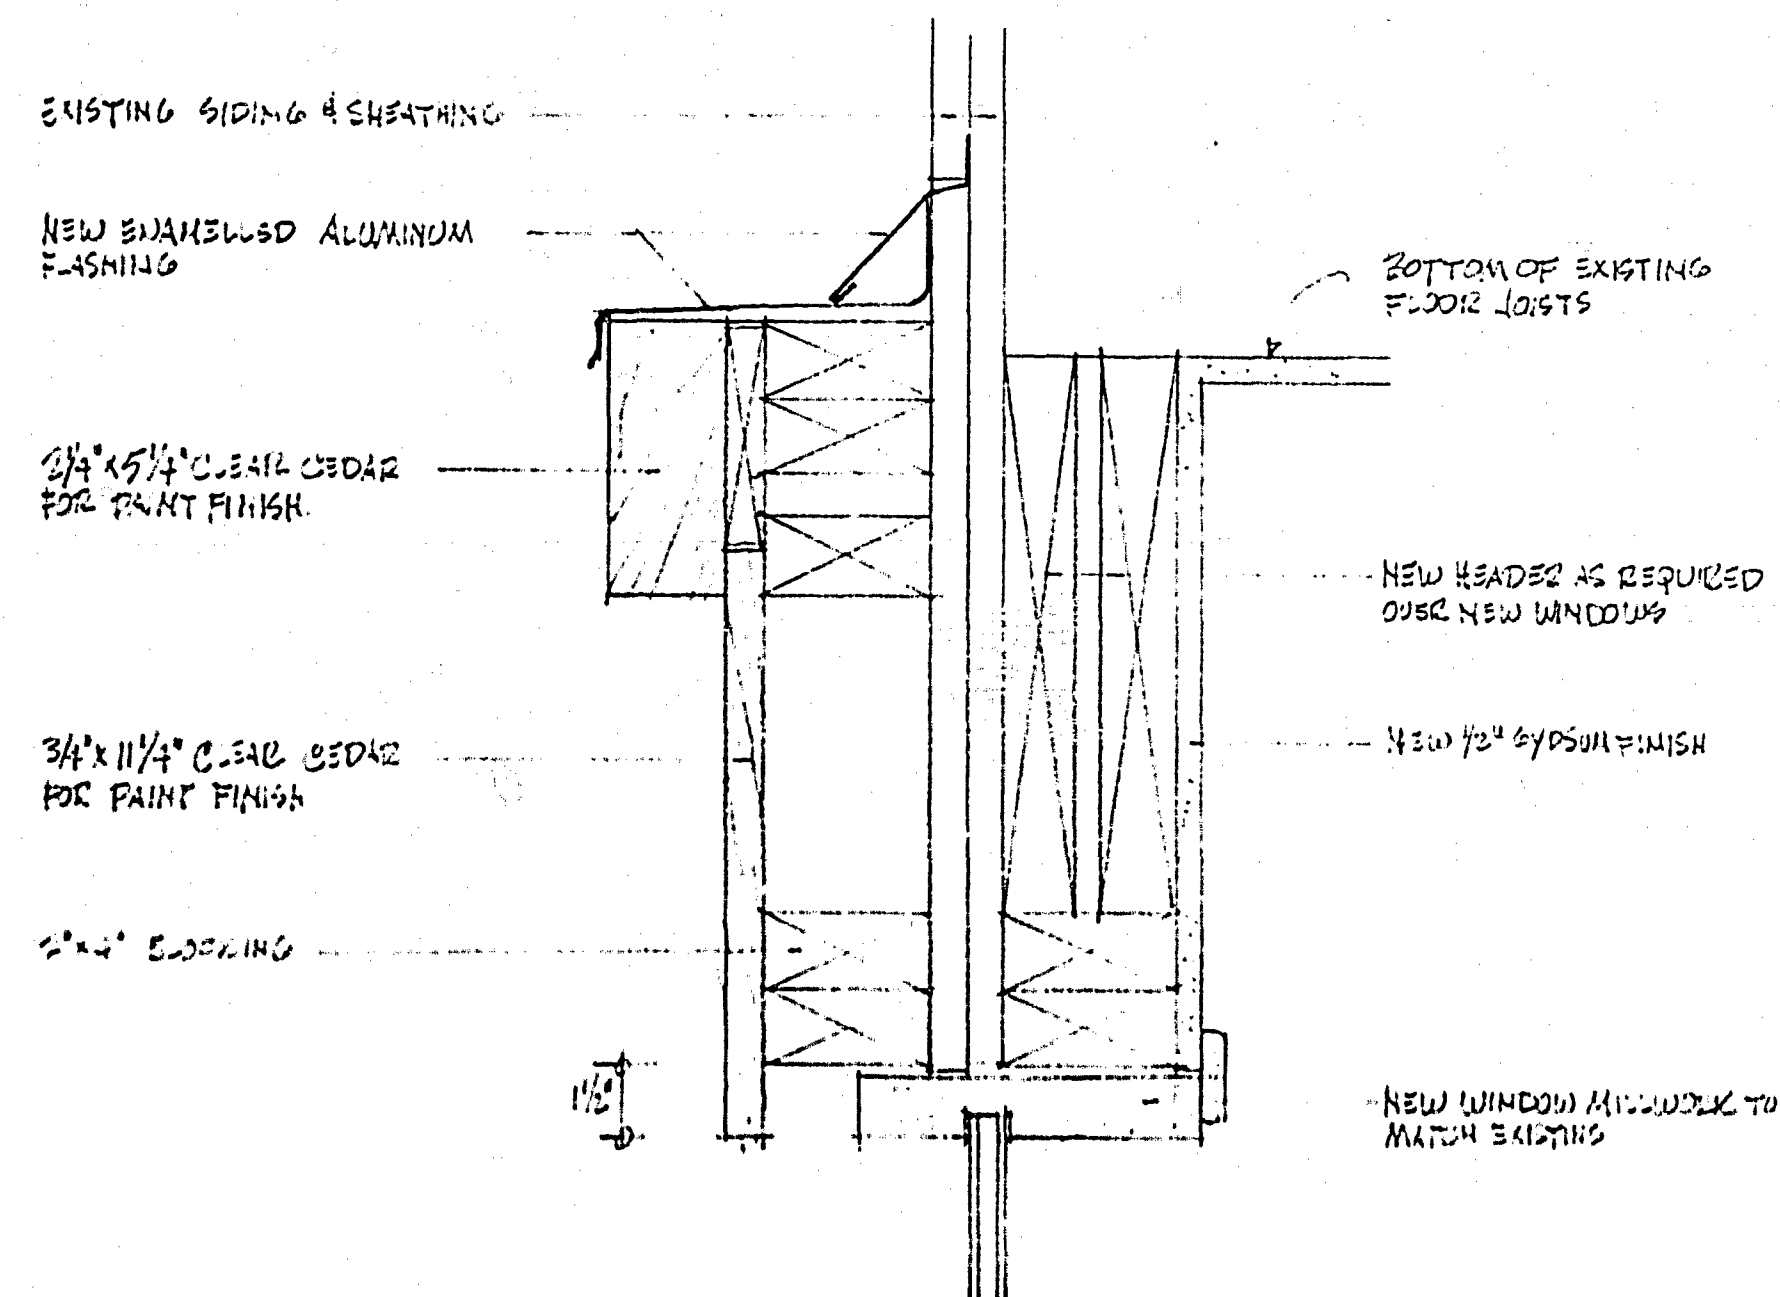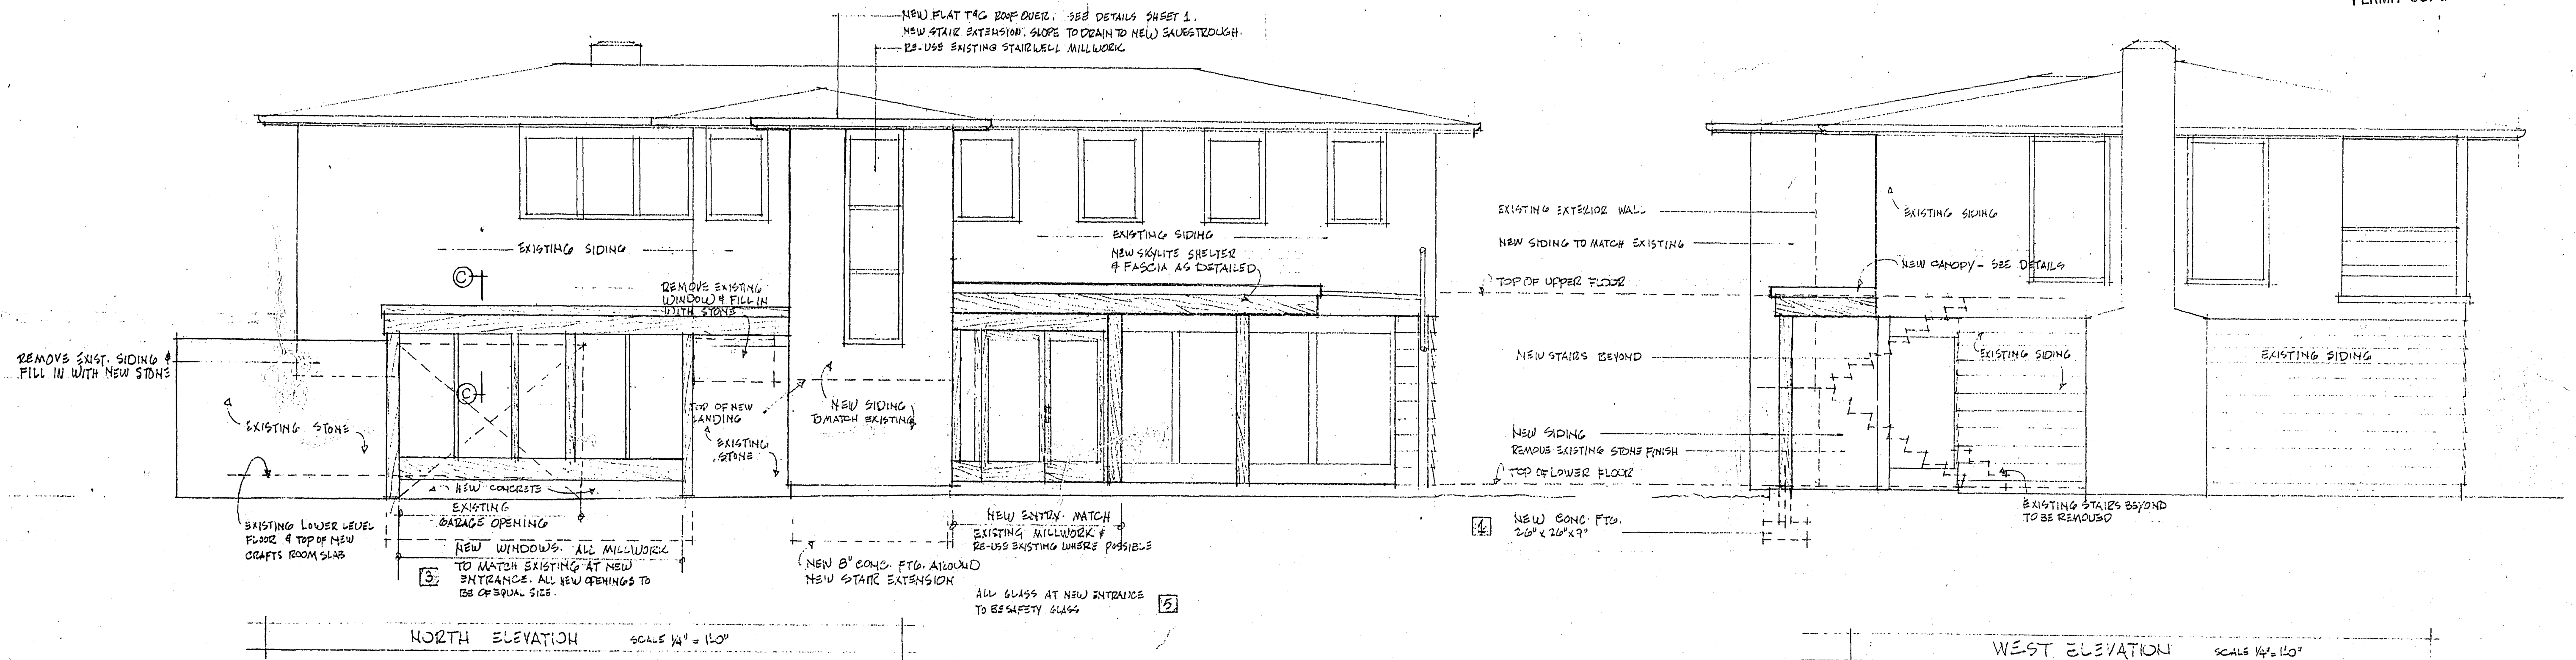

4796 Highway

B-03-2700

RECEIVED

DEC 12 1988

DISTRICT OF WEST VANCOUVER
INSPECTION DEPT.
DISTRICT OF WEST VANCOUVER
BUILDING DEPARTMENT

DATE	NO.	REVISION	JAMES TETTAMANTI ARCHITECT VANCOUVER	ALTERATIONS TO 4796 HIGHWAY, WEST VANCOUVER, FOR MR. & MRS. DONALD MANN	SHEET NO.
DEC 1/83	1	NEW CONC. FTO.			3
	2	LEAVE EXISTING GARAGE AS IS. DO NOT PROVIDE NEW WINDOWS OR EXTERIOR FINISH AS SHOWN.			
	3	ALL GLASS AT NEW ENTRANCE TO BE SAFETY GLASS			OF 3
DRAWN: JT SCALE: AS NOTED DATE: NOV 28/80					