


MAIN FLOOR PLAN
887- SQ. FT.

NORTH

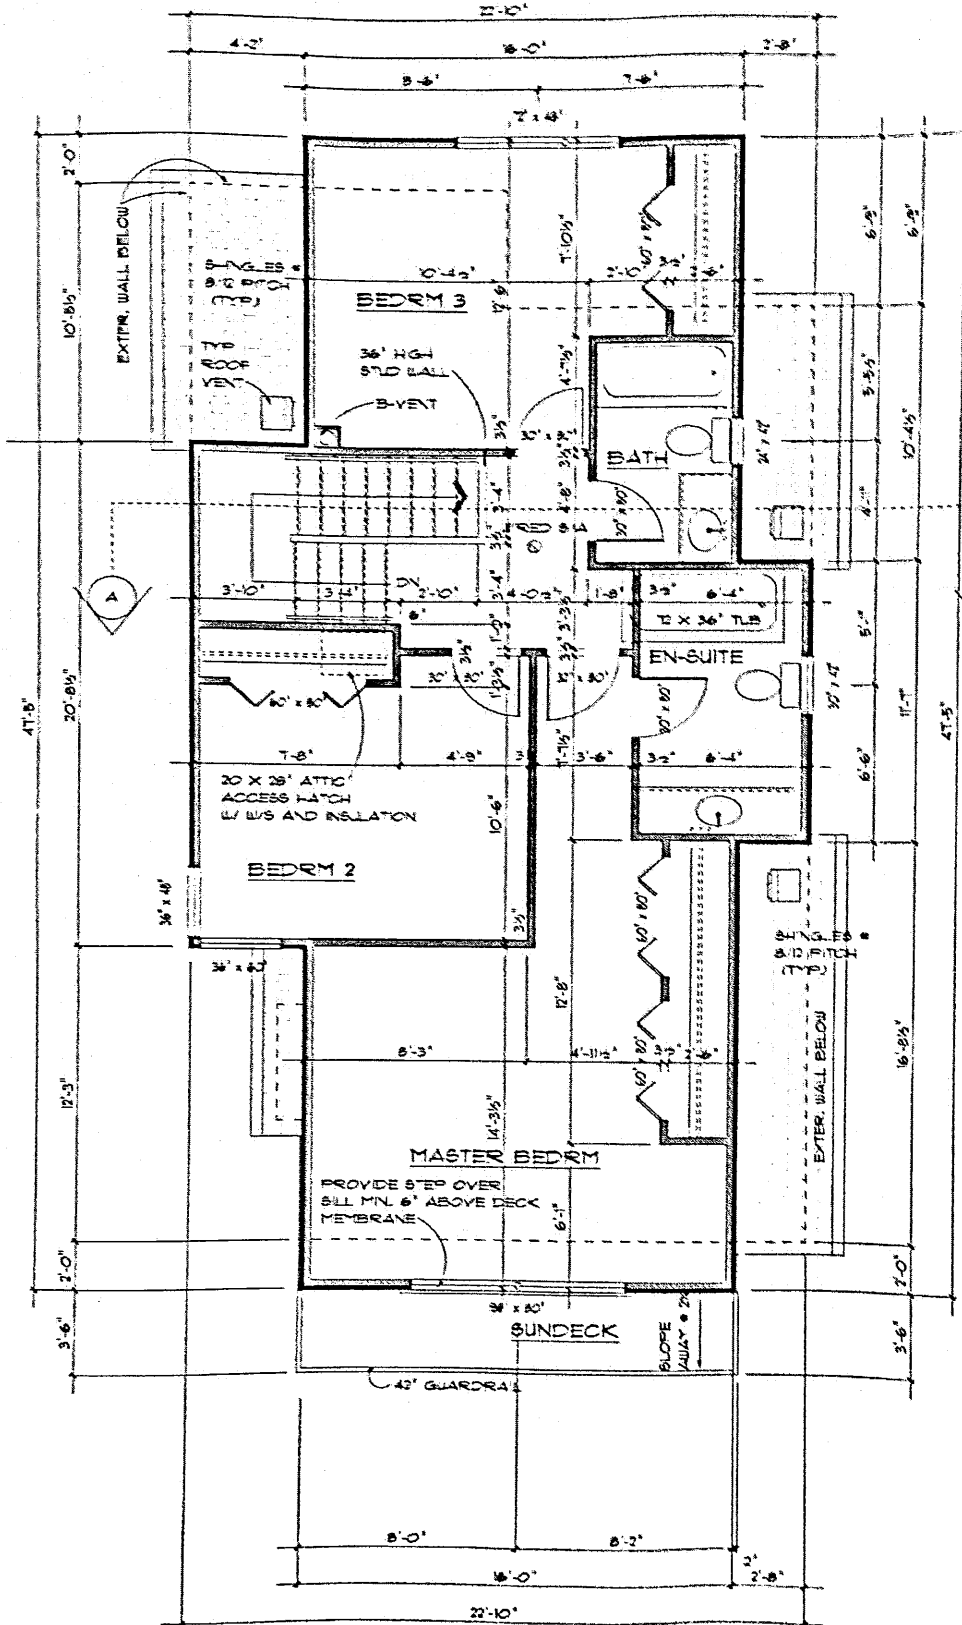

UPPER FLOOR PLAN

875.8 SQ. FT.

SINGLE FAMILY RESIDENCE

2147 CHESTERFIELD, NORTH VANCOUVER, B.C.
(WEST LOT)

Project:

88' FEELS ON LOWER FLOOR

Copyright

The designs and contents of the drawing shall remain the sole property of Mason Kent Design Inc. and shall not be reproduced, reused or assigned in part or as a whole without its express, written permission.

Mason Kent

design inc.

West Vancouver
B.C.


604-644-1350
604-644-1351

revisions and notes:

1. 05/09 - ISSUED FOR BUILDING PERMIT

Sheet Name:

FLOOR PLANS

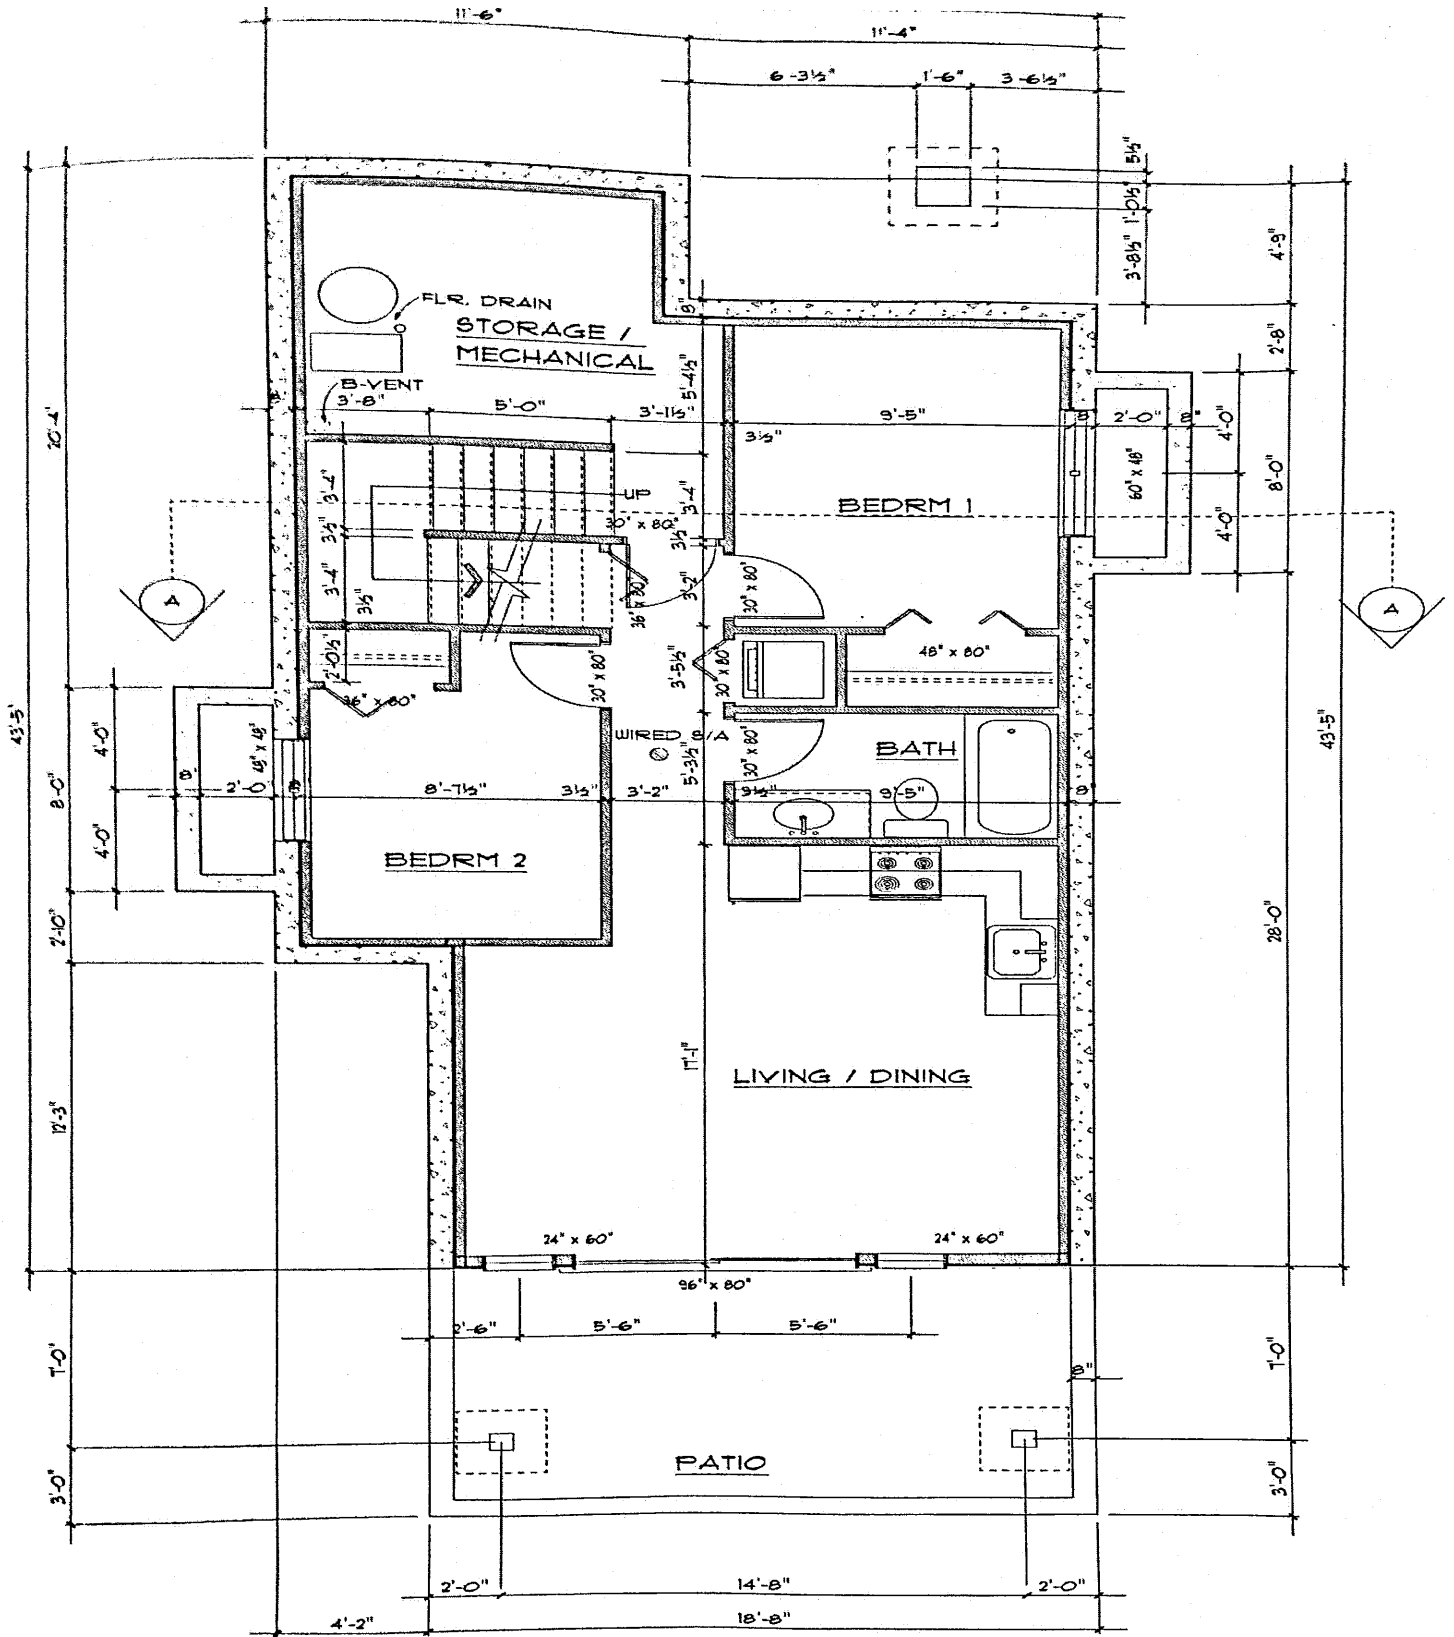

BASEMENT FLOOR PLAN

TOTAL BASEMENT FLOOR AREA = 886.5 SQ FT

ACCESSORY SUITE AREA = 682.6 SQ FT