


# UNSURVEYED CROWN LAND

**SAKINAW LAKE**

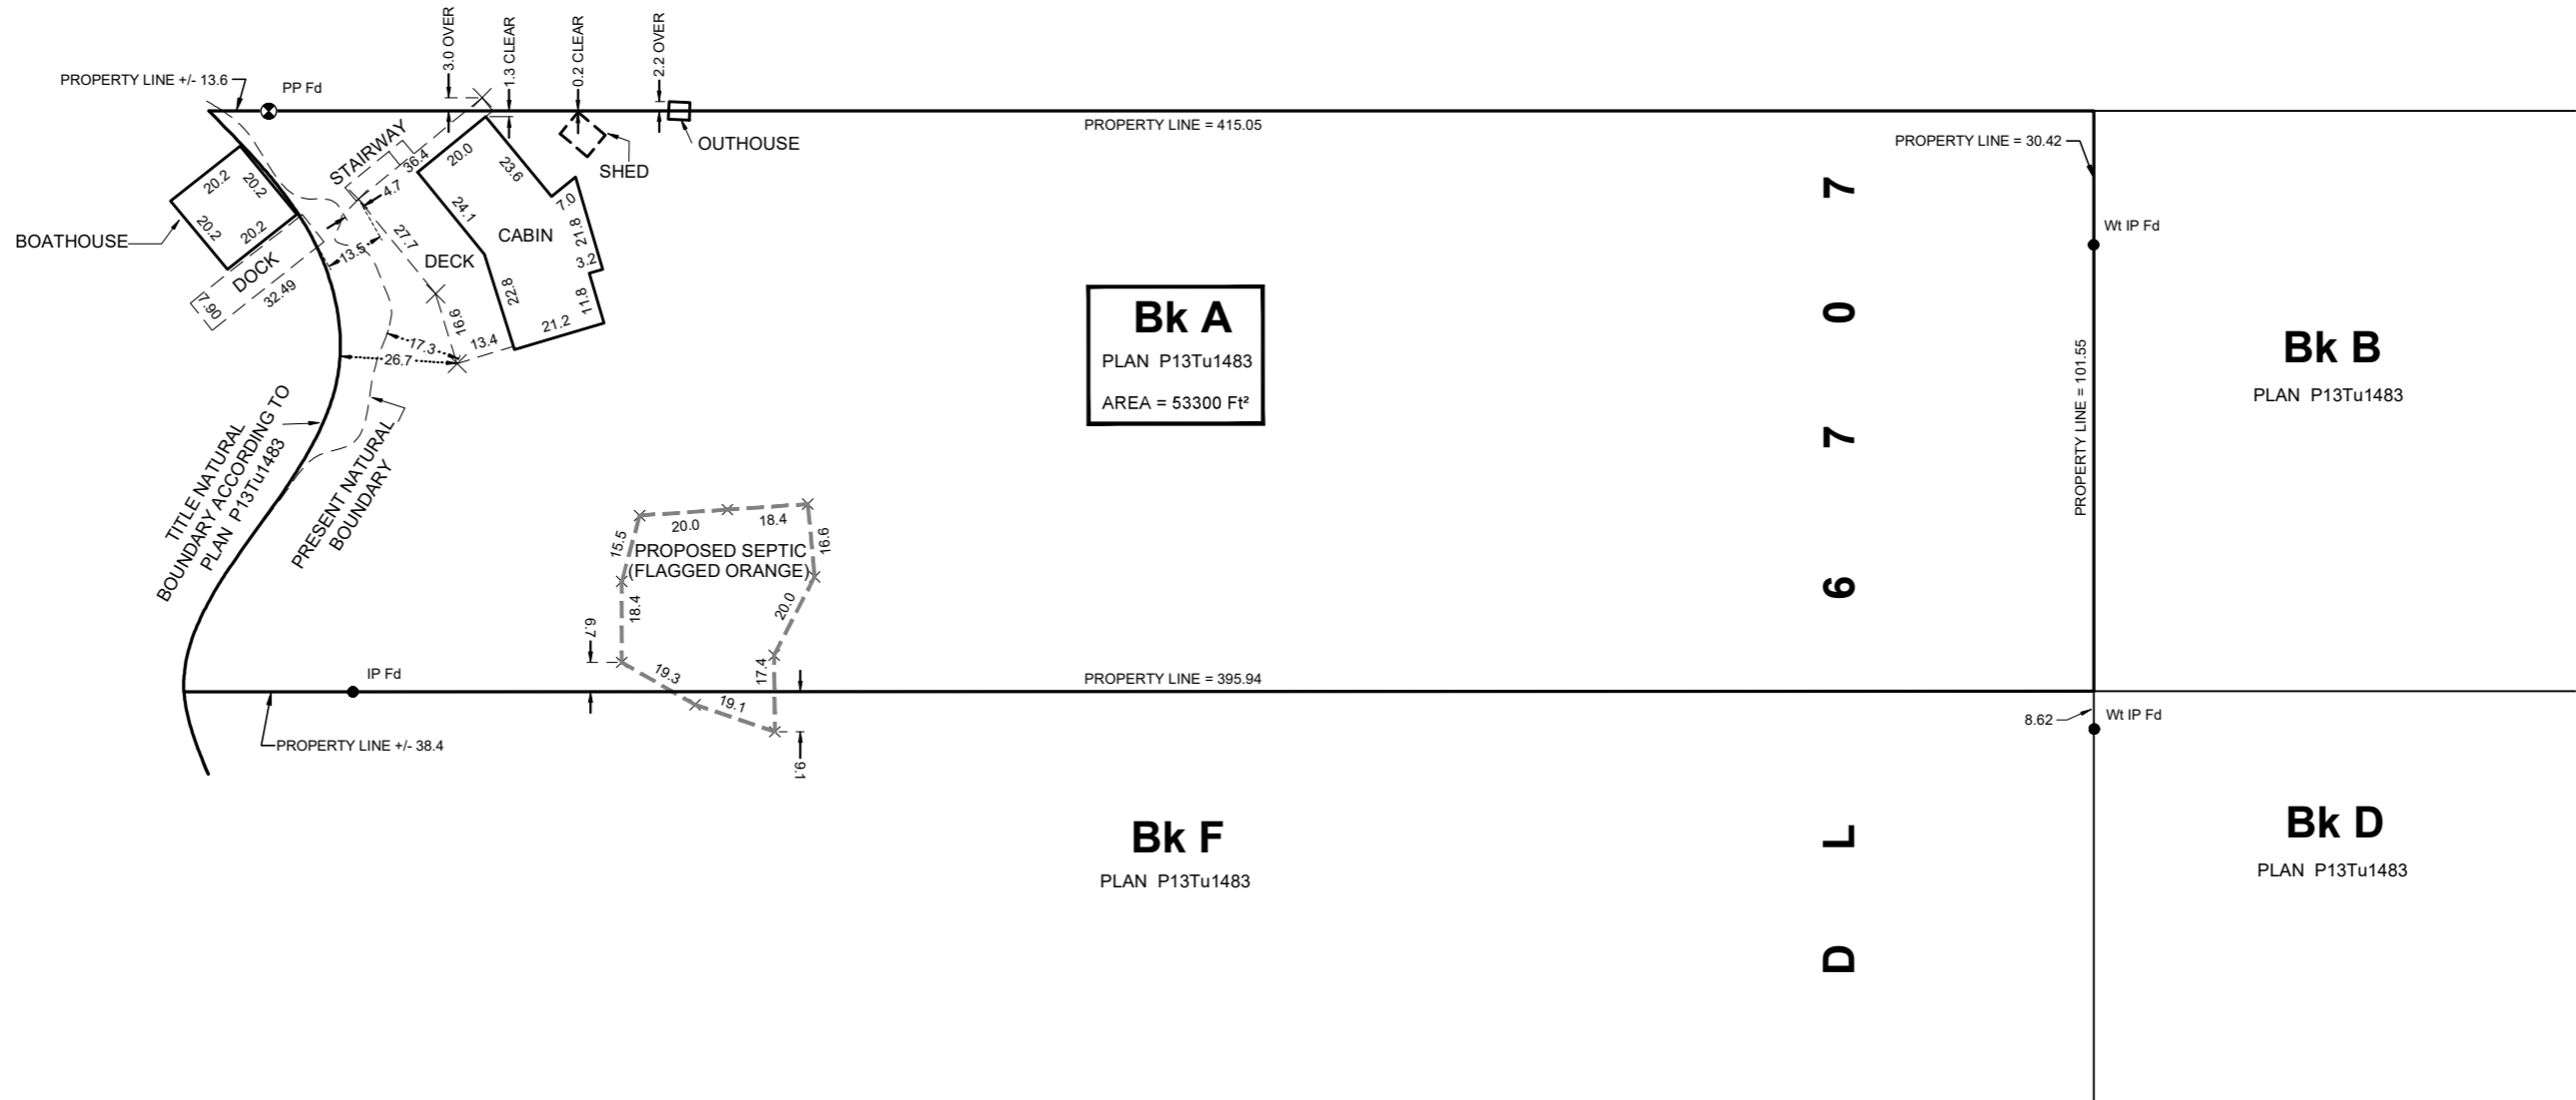

## B.C. LAND SURVEYOR'S CERTIFICATE OF LOCATION OF FEATURES ON BLOCK A DL 6707 GROUP 1 NWD PLAN P13Tu1483

SAKINAW LAKE  
CIVIC ADDRESS: NONE  
PID: 015-813-665



SCALE 1 INCH = 30 FEET  
  
 ALL DISTANCES ARE IN FEET

### LEGEND:

- DENOTES STANDARD CAPPED POST FOUND
- DENOTES STANDARD IRON POST FOUND

### PROPERTY:

PROPERTY DIMENSIONS SHOWN ARE DERIVED FROM: PLAN P13Tu1483  
OFFSETS TO PROPERTY LINES ARE NOT TO BE USED TO DEFINE BOUNDARIES.

REFER TO CURRENT CERTIFICATE(S) OF TITLE FOR ADDITIONAL, EXISTING OR PENDING CHARGES.

### GENERAL:

THIS PLAN SHOWS THE LOCATION OF VISIBLE FEATURES ONLY, AND DOES NOT INDICATE BURIED SERVICES THAT MAY EXIST ON OR AROUND THE SUBJECT SITE.

FEATURES SHOWN WITHOUT DIMENSIONS SHOULD BE CONFIRMED WITH BENNETT LAND SURVEYING LTD.

BUILDING LOCATION BASED ON SURVEY TIES TO VISIBLE EXTERIOR SURFACES UNLESS OTHERWISE NOTED.

### NOTE:

STAIRWAY SHOWN IS BASED ON DETAILS OR INFORMATION RECEIVED FROM J. Singh Blln, P. Eng. DATED: 2017-11-14  
THIS PLAN HAS BEEN PREPARED FOR MORTGAGE AND OR MUNICIPAL PURPOSES ONLY AND IS FOR THE EXCLUSIVE USE OF OUR CLIENT.

ALL RIGHTS RESERVED. NO PERSON MAY COPY, REPRODUCE, TRANSMIT OR ALTER THIS DOCUMENT IN WHOLE OR IN PART WITHOUT THE CONSENT OF BENNETT LAND SURVEYING LTD..

BENNETT LAND SURVEYING LTD. ACCEPTS NO RESPONSIBILITY OR LIABILITY FOR ANY DAMAGES THAT MAY BE SUFFERED BY A THIRD PARTY AS A RESULT OF ANY DECISIONS MADE, OR ACTIONS TAKEN BASED ON THIS DOCUMENT.

CERTIFIED CORRECT

THIS \_\_\_\_\_ DAY OF \_\_\_\_\_, 2017.

JOHN M. FRANKO, B.C.L.S.

FIELD SURVEY COMPLETED ON NOVEMBER 9, 2017.

THIS DOCUMENT IS NOT VALID UNLESS ORIGINALLY SIGNED AND SEALED.



DATE:	BY:
2017-11-20	SC
REVISION:	