


Copyright Reserved. These drawings and the design are, and all time remains the exclusive property of the architect, and cannot be used without the consent of the architect.

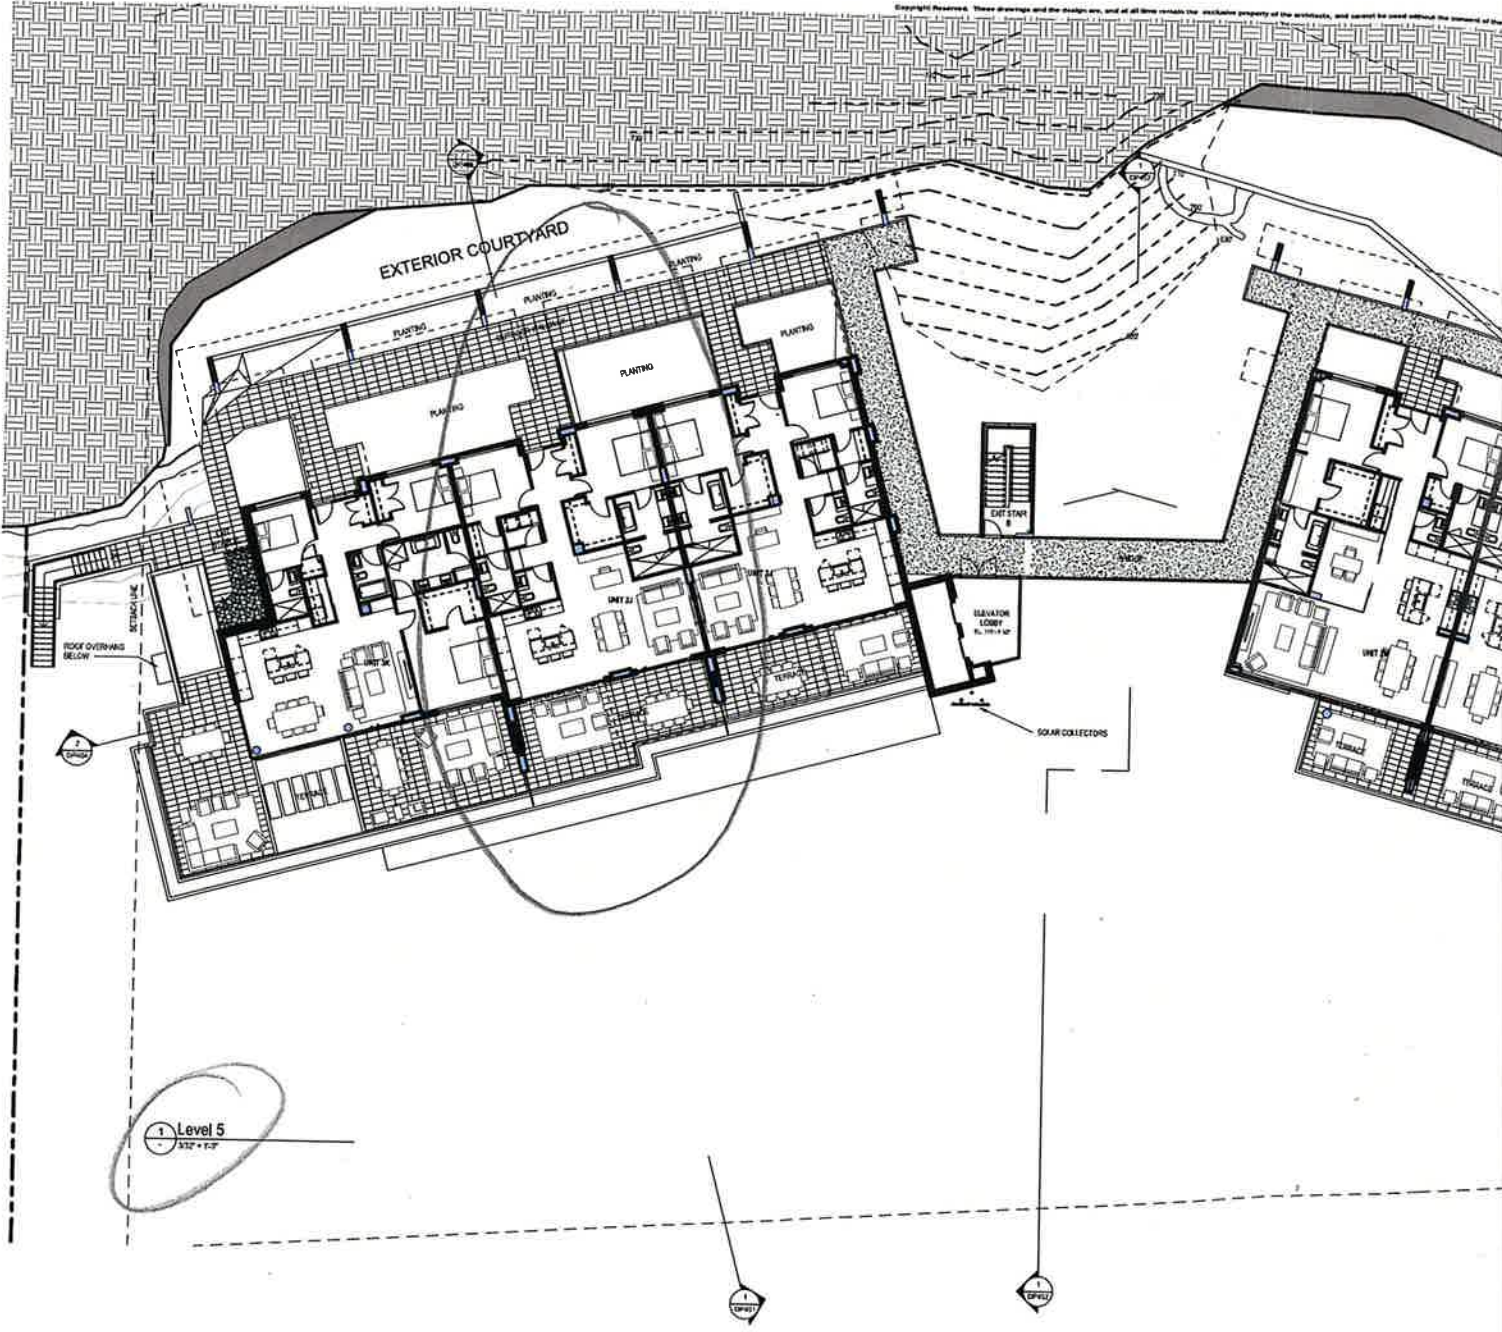

1 Level 5
312' x 132'

RAMSAY WORDEN ARCHITECTS
 400 University
 Raleigh, N.C.
 27607
 P: 919.733.1000
 F: 919.733.1001
 www.ramsayworden.com

NO.	DESCRIPTION	DATE	BY	NO.	DESCRIPTION	DATE	BY	NO.	DESCRIPTION	DATE	BY
1.	ISSUED FOR D.P.	17.10.02	AWB								
2.	REISSUED FOR D.P.	18.01.02	AWB								
3.											
4.											
5.											

100
W